

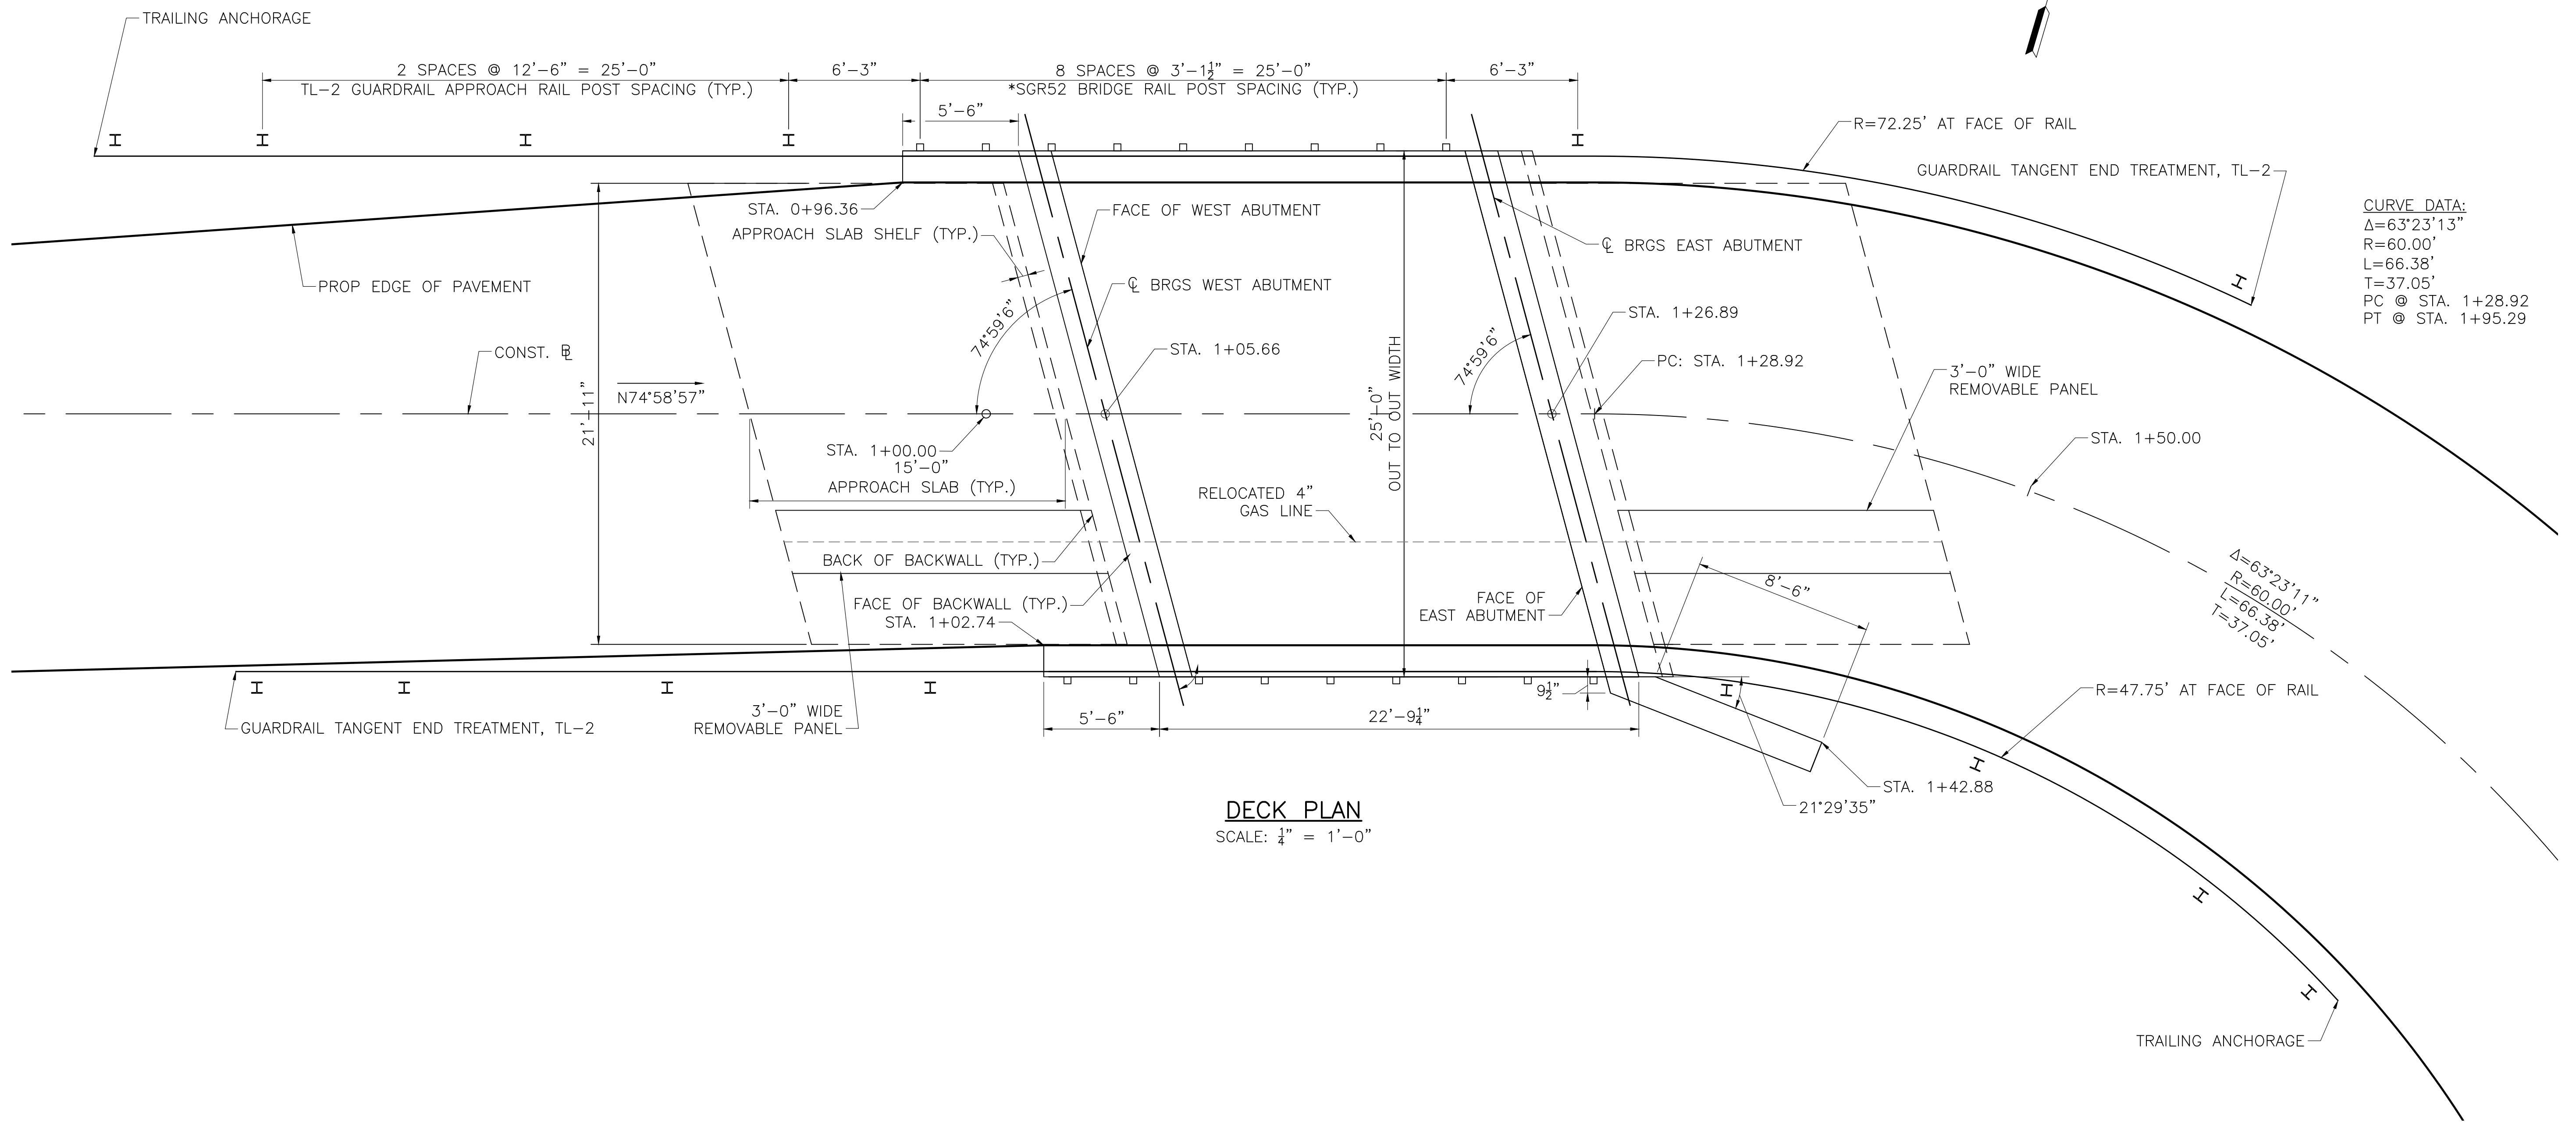


\* SEE SHEETS 10 THRU 12 SGR52 BRIDGE RAIL.

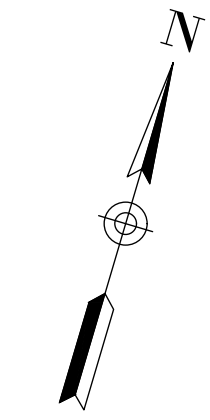


DECK PLAN  
SCALE: 1/4" = 1'-0"

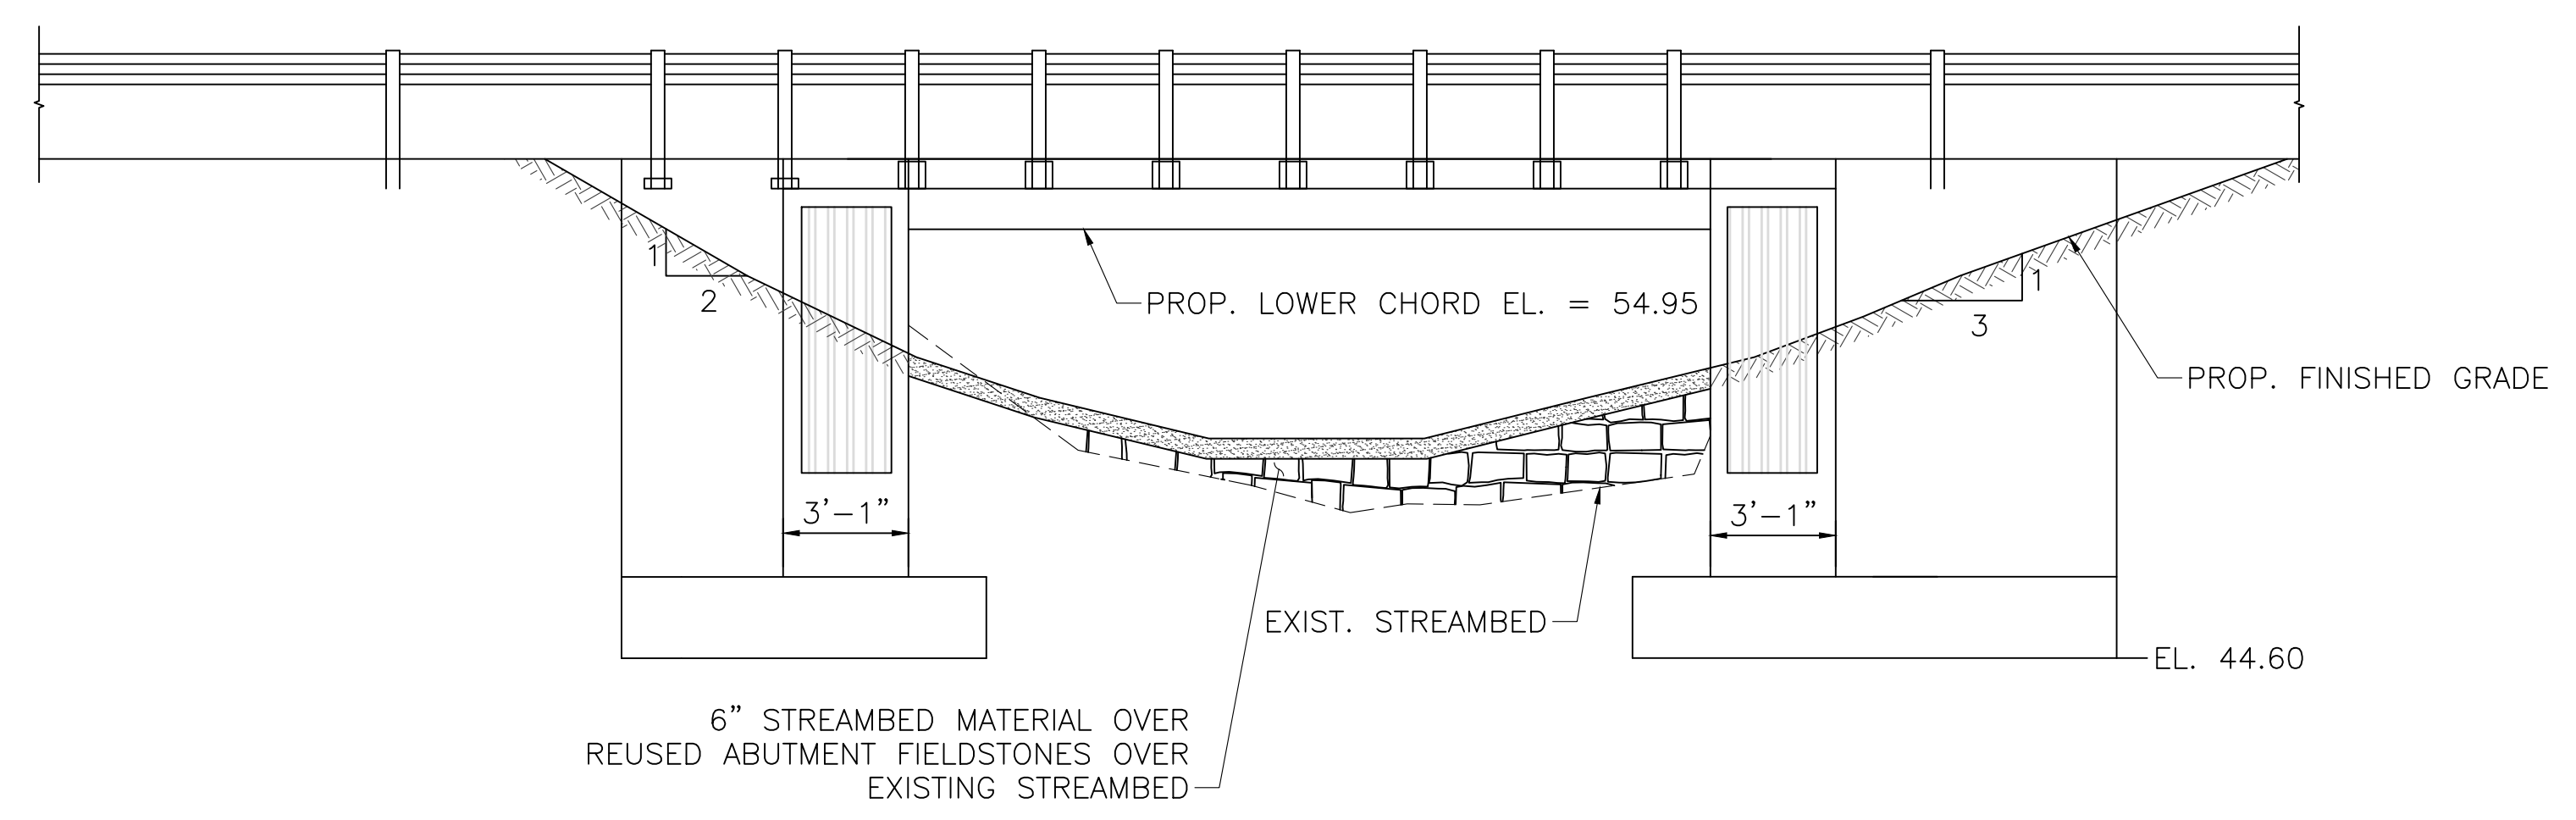


SOUTH ELEVATION  
SCALE: 1/4" = 1'-0"


BRIDGE DESIGN/DWG Potted on 30-Sep-2019 12:09 PM Xxxxx Structural Submittal (S/I) DD-Month-YYYY

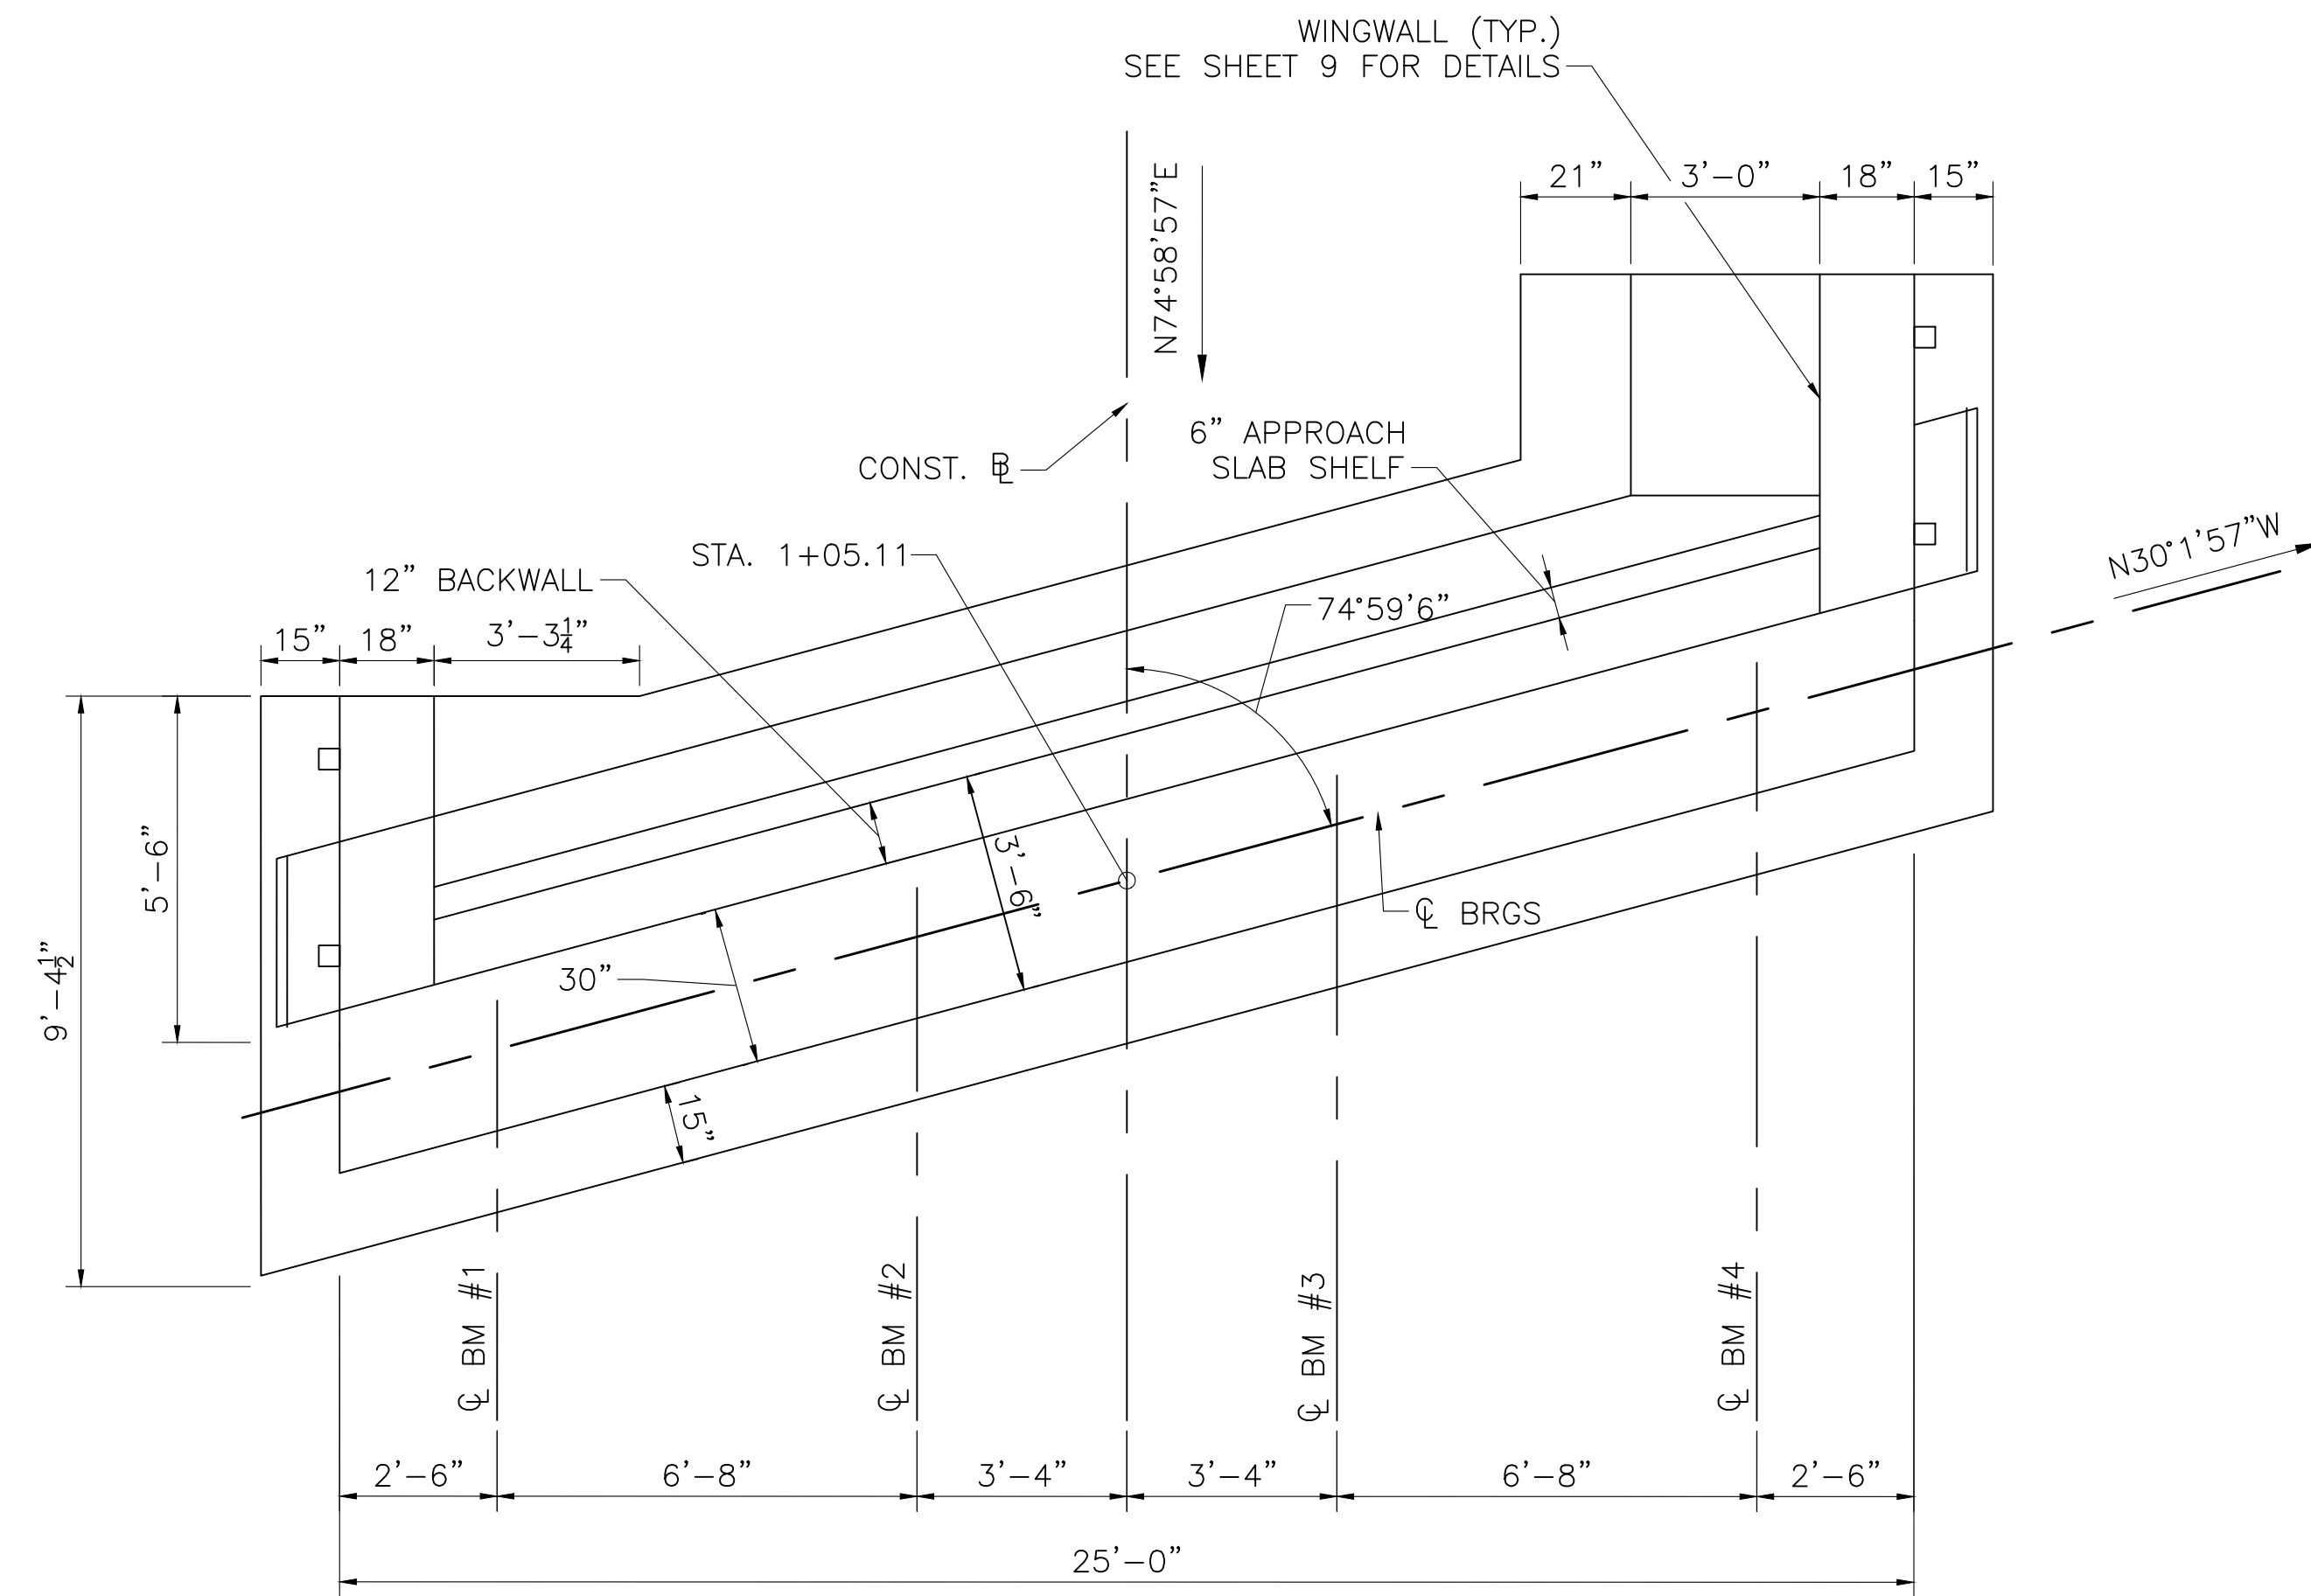


**WEST ABUTMENT PLAN**  
SCALE: 3/8" = 1'-0"

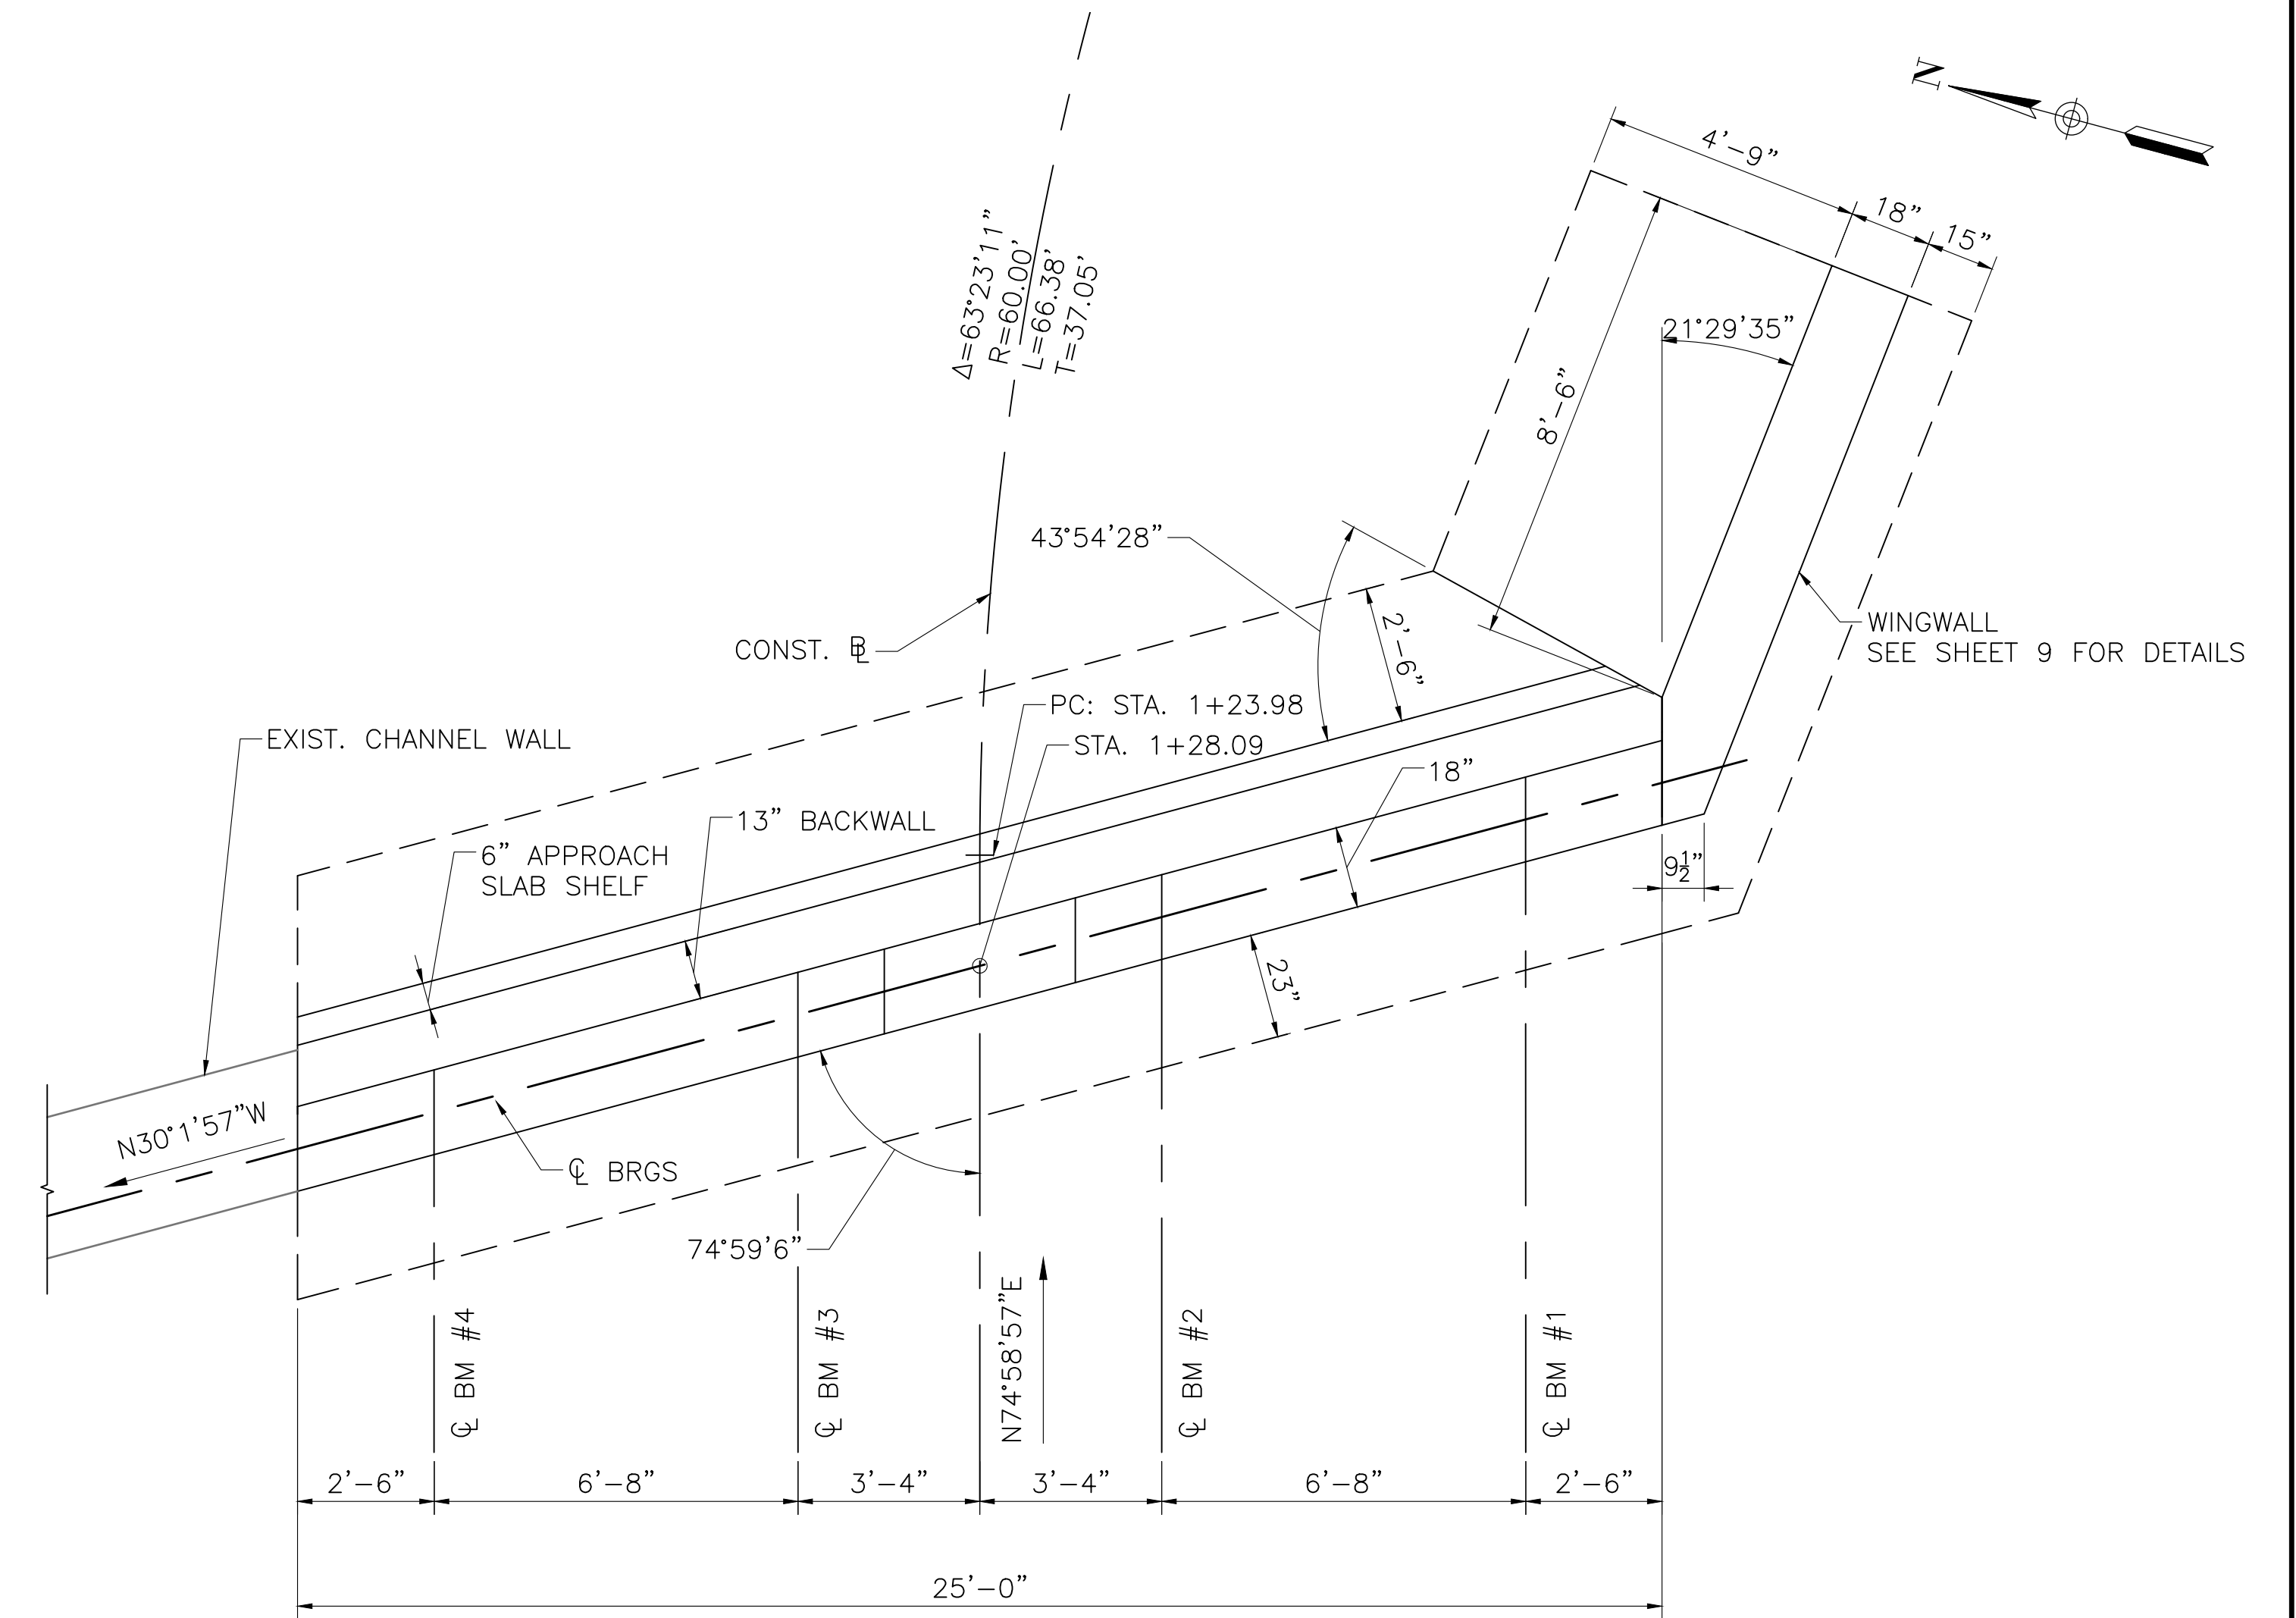

**EAST ABUTMENT PLAN**  
SCALE: 3/8" = 1'-0"

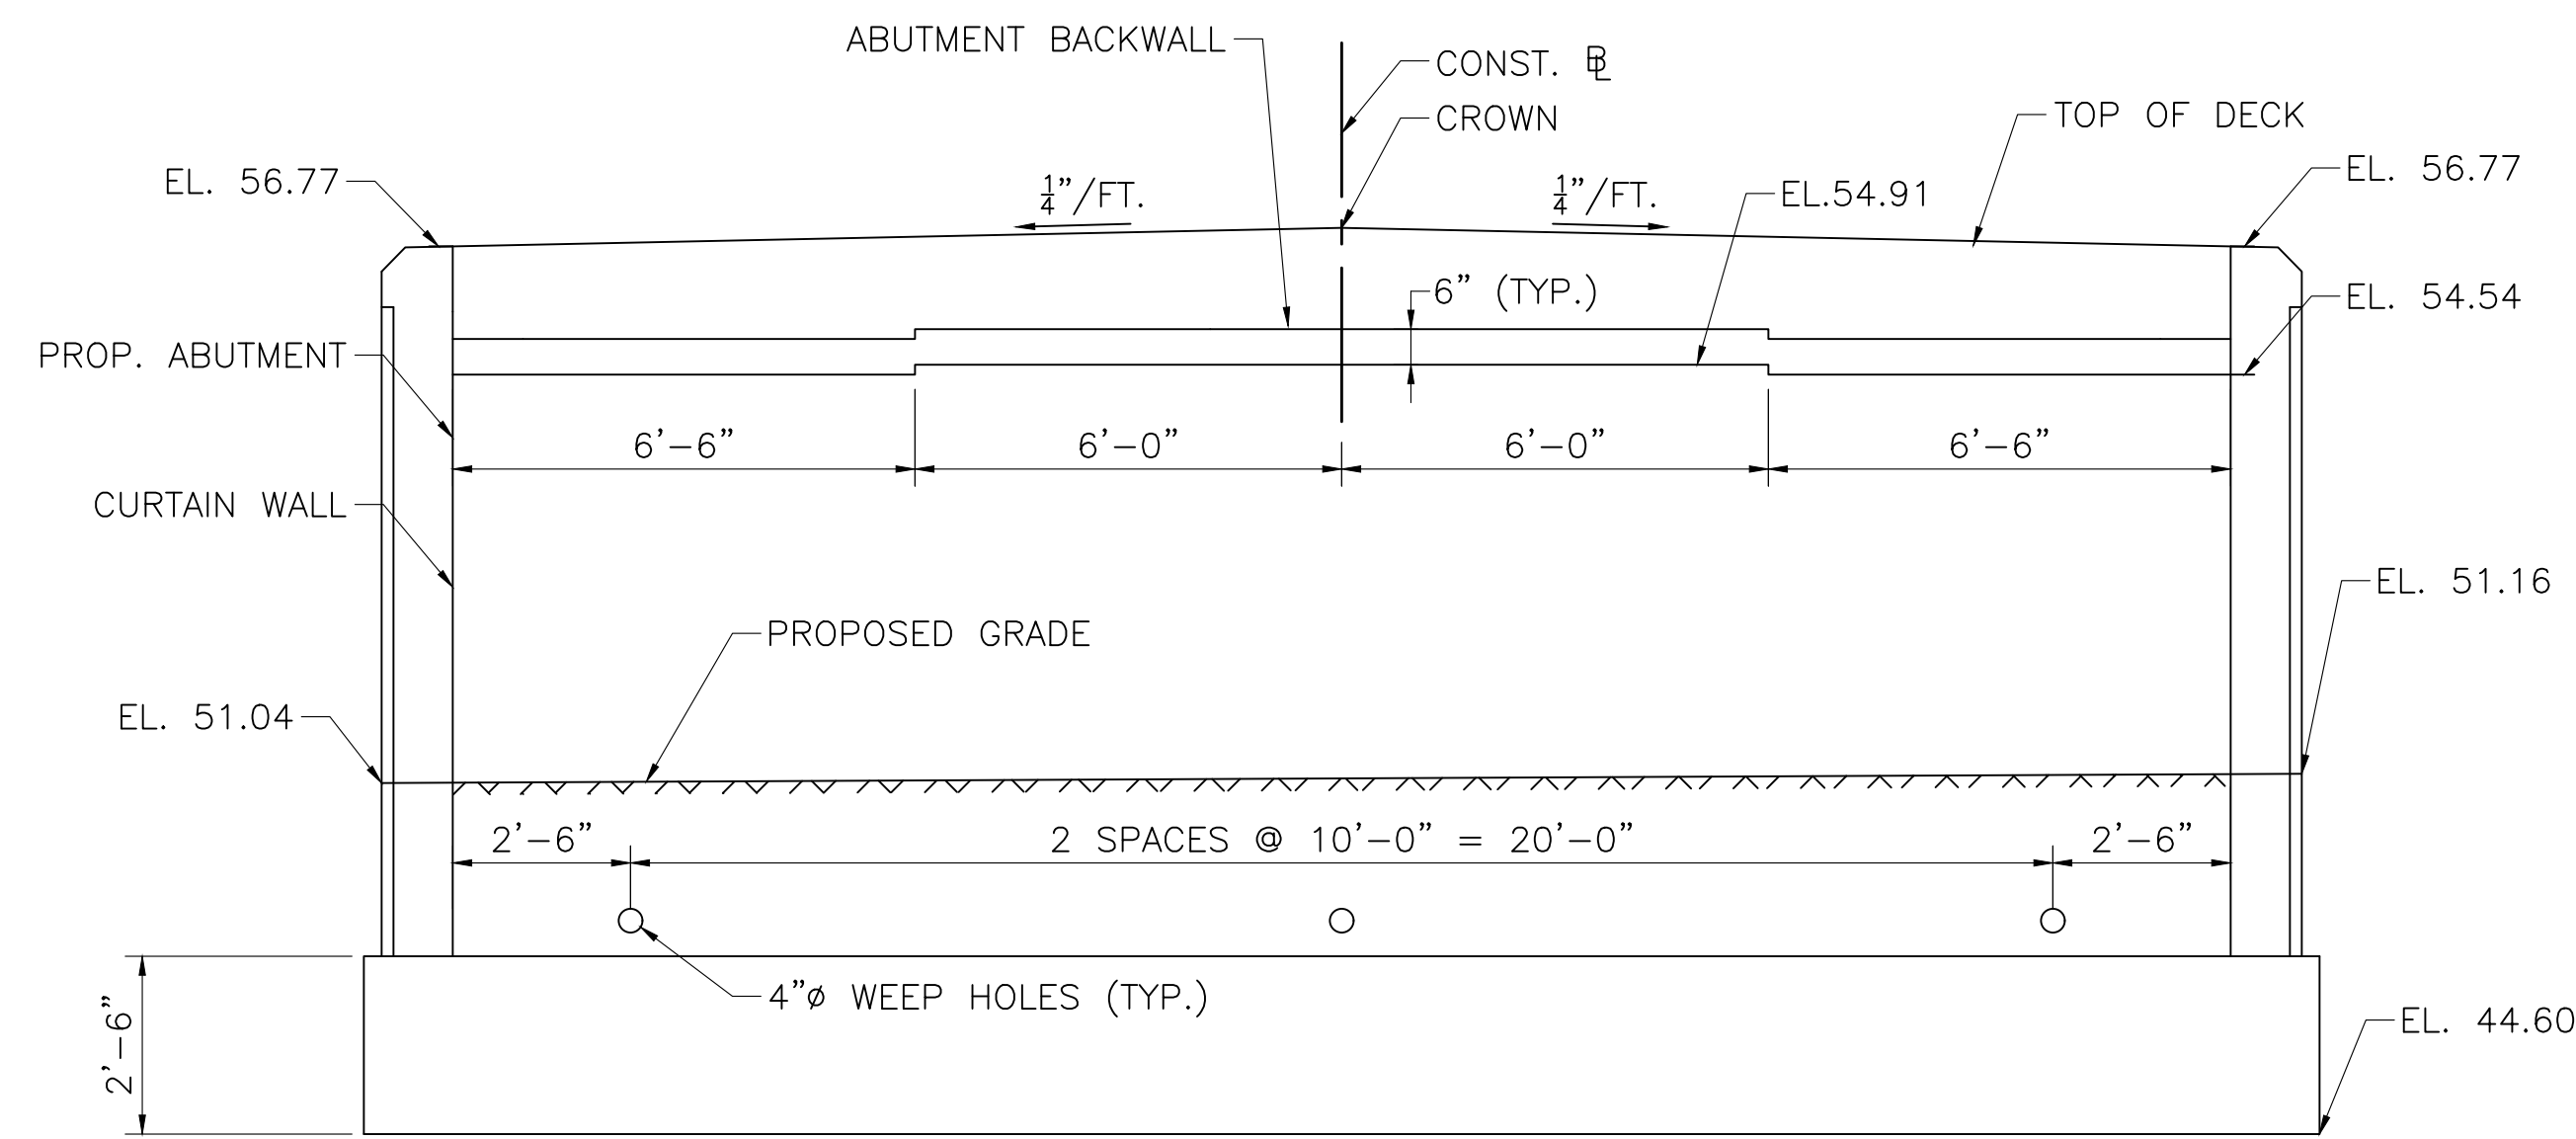

**WEST ABUTMENT SECTION**  
SCALE: 3/8" = 1'-0"

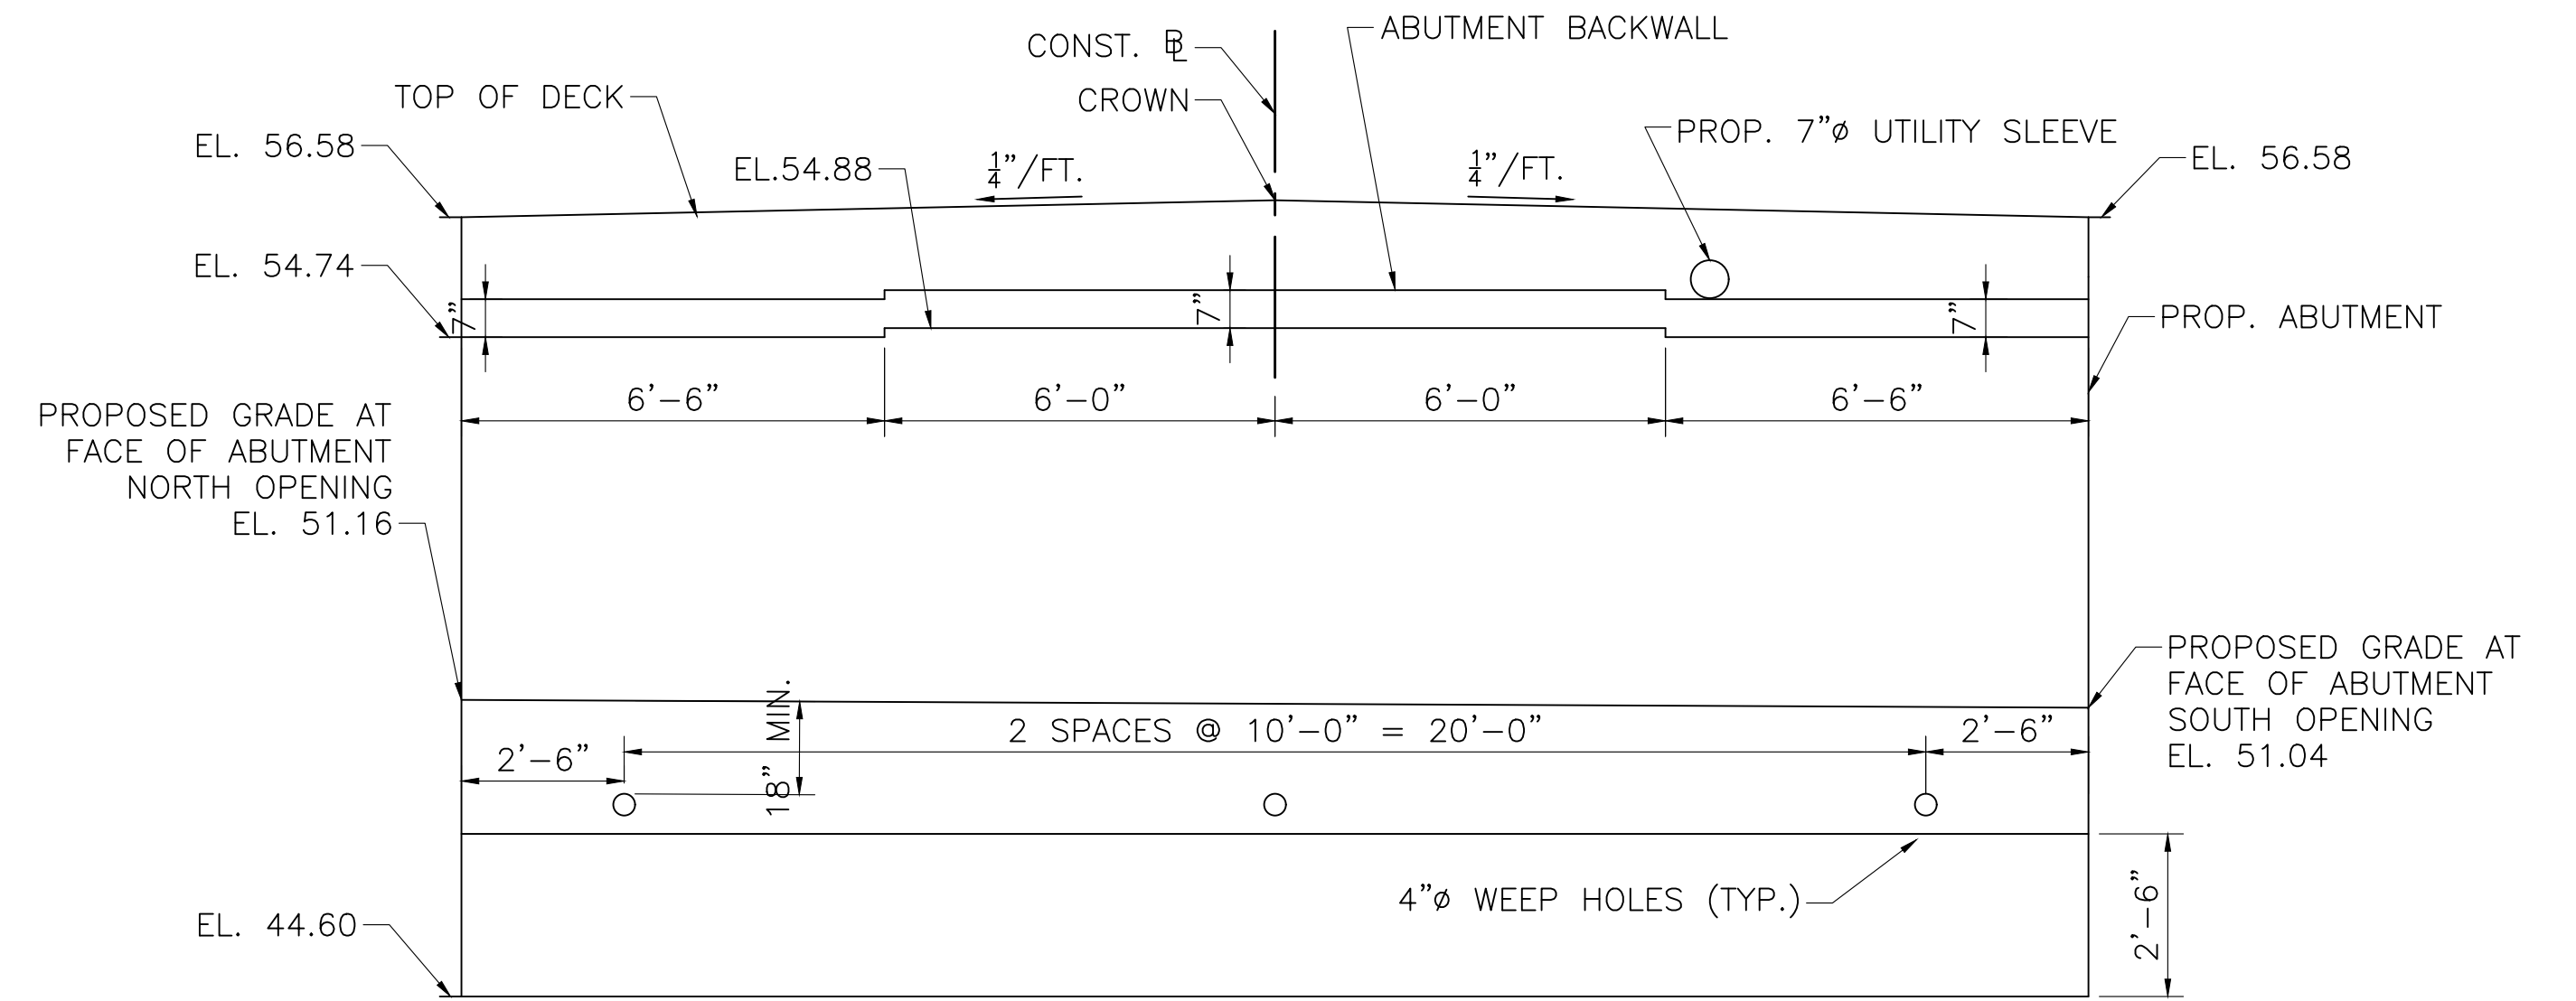

**EAST ABUTMENT SECTION**  
SCALE: 3/8" = 1'-0"