

**TOWN OF BOXFORD**

**HVAC, Exterior Repairs, Library Renovation  
Town Hall/Library  
7A Spofford Road  
Boxford, MA**

ADDENDUM NO. 4  
AUGUST 25, 2020

**4**

The attention of bidders submitting proposals for the subject project at the Town Hall / Library at 7A Spofford Road, Boxford, MA, is called to the following addendum to the contract. The items set forth herein, whether of omission, addition, substitution or clarification are all to be included in and form a part of the proposal submitted.

THE NUMBER OF THIS ADDENDUM (NO. 4) MUST BE ENTERED IN THE APPROPRIATE SPACE B ON THE CONTRACT FORM ENTITLED "FORM OF GENERAL BID".

**A. SPECIFICATION CHANGES: N/A**

**B. DRAWING CHANGES:**

1. **Drawing C101 SITE PLAN OF LAND IN BOXFORD, MA**

1.1. ADD and REPLACE notes and drawing information as indicated on the attached SKA-3.

**C. BIDDER QUESTIONS: N/A**

**D. ATTACHMENTS:**


1. SKA-3

**END OF ADDENDUM #4**

F:\651-700\699,1 Boxford Town Hall Library HVAC & Env Repair\699,1 DOCUMENTS\699,1 Civil Engineering\699,1 Boxford TH C101 ADJ.dwg

# 1 Site Plan (C101)

1:100

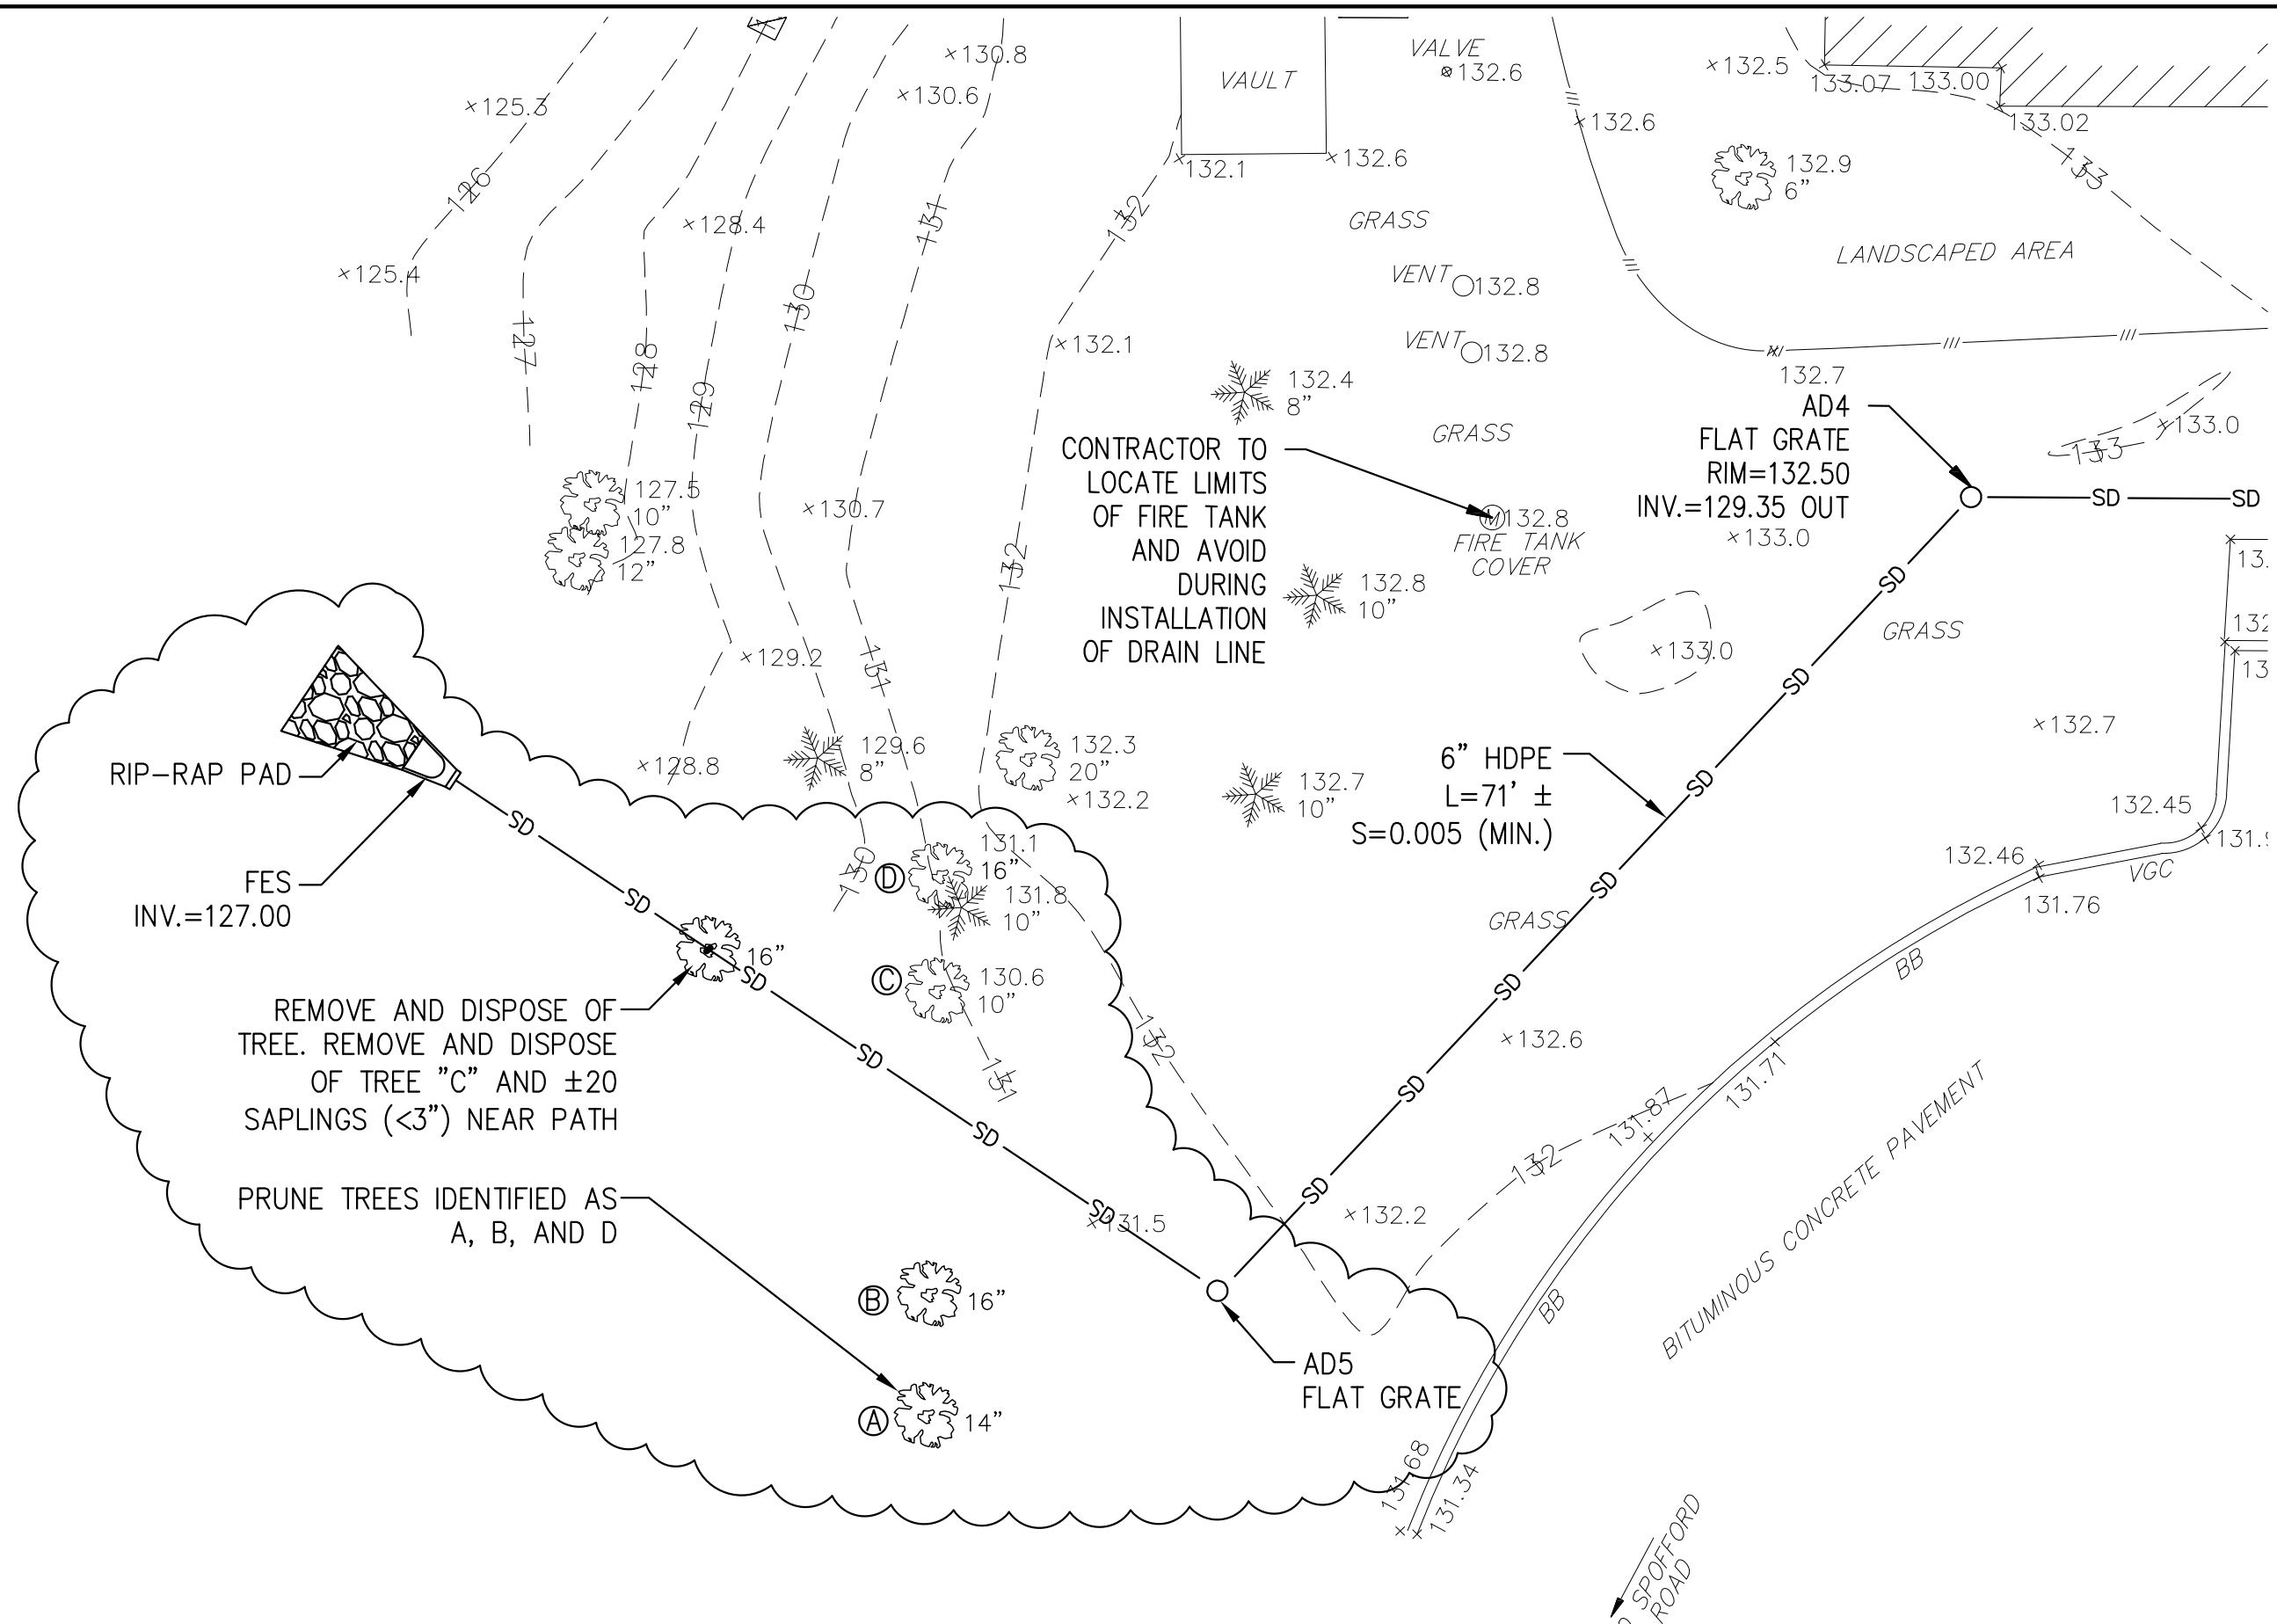



**GIENAPP**  
ARCHITECTS

Begin Here. Finish Well.

20 Conant Street  
Danvers, MA 01923  
978-750-9062  
gienapparchitects.com

**Boxford Town Hall**

HVAC, Exterior Repairs, Library Renovation

7 Spofford Rd., Boxford, MA 01921

Project:	699.1
Drawn by:	IB
Check by:	DG
Date:	August 25, 2020
Scale:	As Noted

SITE PLAN

**SKA-3**  
Addendum #4