
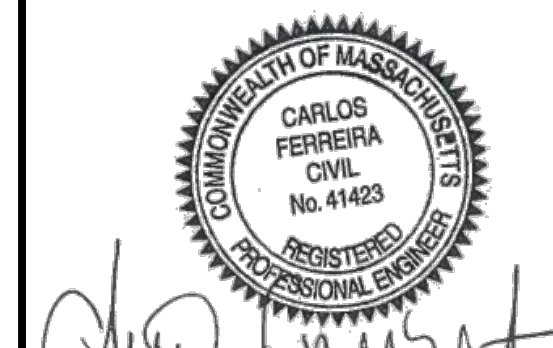


LEGEND	
EXISTING CONTOUR	---
EXISTING TREE	○ 247
ZONING SETBACK	---

- ### NOTES
- EXISTING CONDITIONS INFORMATION IS BASED ON SURVEY FROM "ASB DESIGN GROUP LLC" FOR PROJECT TITLED "146 GEORGETOWN ROAD - SEPTIC SYSTEM". THIS DESIGNED SEPTIC SYSTEM HAD BEEN APPROVED BY THE BOXFORD CONSERVATION COMMISSION.
  - ALL AREAS DISTURBED BY PROPOSED WORK SHALL BE LOAMED AND SEEDED PER DETAIL "STABILIZATION MULCHING AND SEEDING DETAIL"
  - PROJECT LOCATED ON FEMA FLOOD INSURANCE RATE MAP (FIRM), MAP NUMBER 2509C0261F. AS ZONE A. ZONE AH FOR BASE FLOOD ELEVATION IS GIVEN BETWEEN 1-3 FT IN AREAS OF PONDING. GIVEN ZONE AH IS AT HIGHER RISK THAN ZONE A THEREFORE BASE FLOOD ELEVATION ESTIMATED AT 114' USING THE MAXIMUM DEPTH OF 3'.
  - REFER TO STORMWATER POLLUTION PREVENTION PLANS (SWPPP) FOR FURTHER EROSION AND SEDIMENTATION CONTROL PLANS DURING CONSTRUCTION PHASING. PRIOR TO CONSTRUCTION SWPPP PLANS SHOULD BE REVISITED BETWEEN CONTRACTOR ON A PRE-CONSTRUCTION MEETING WITH THE CONSERVATION COMMISSION.

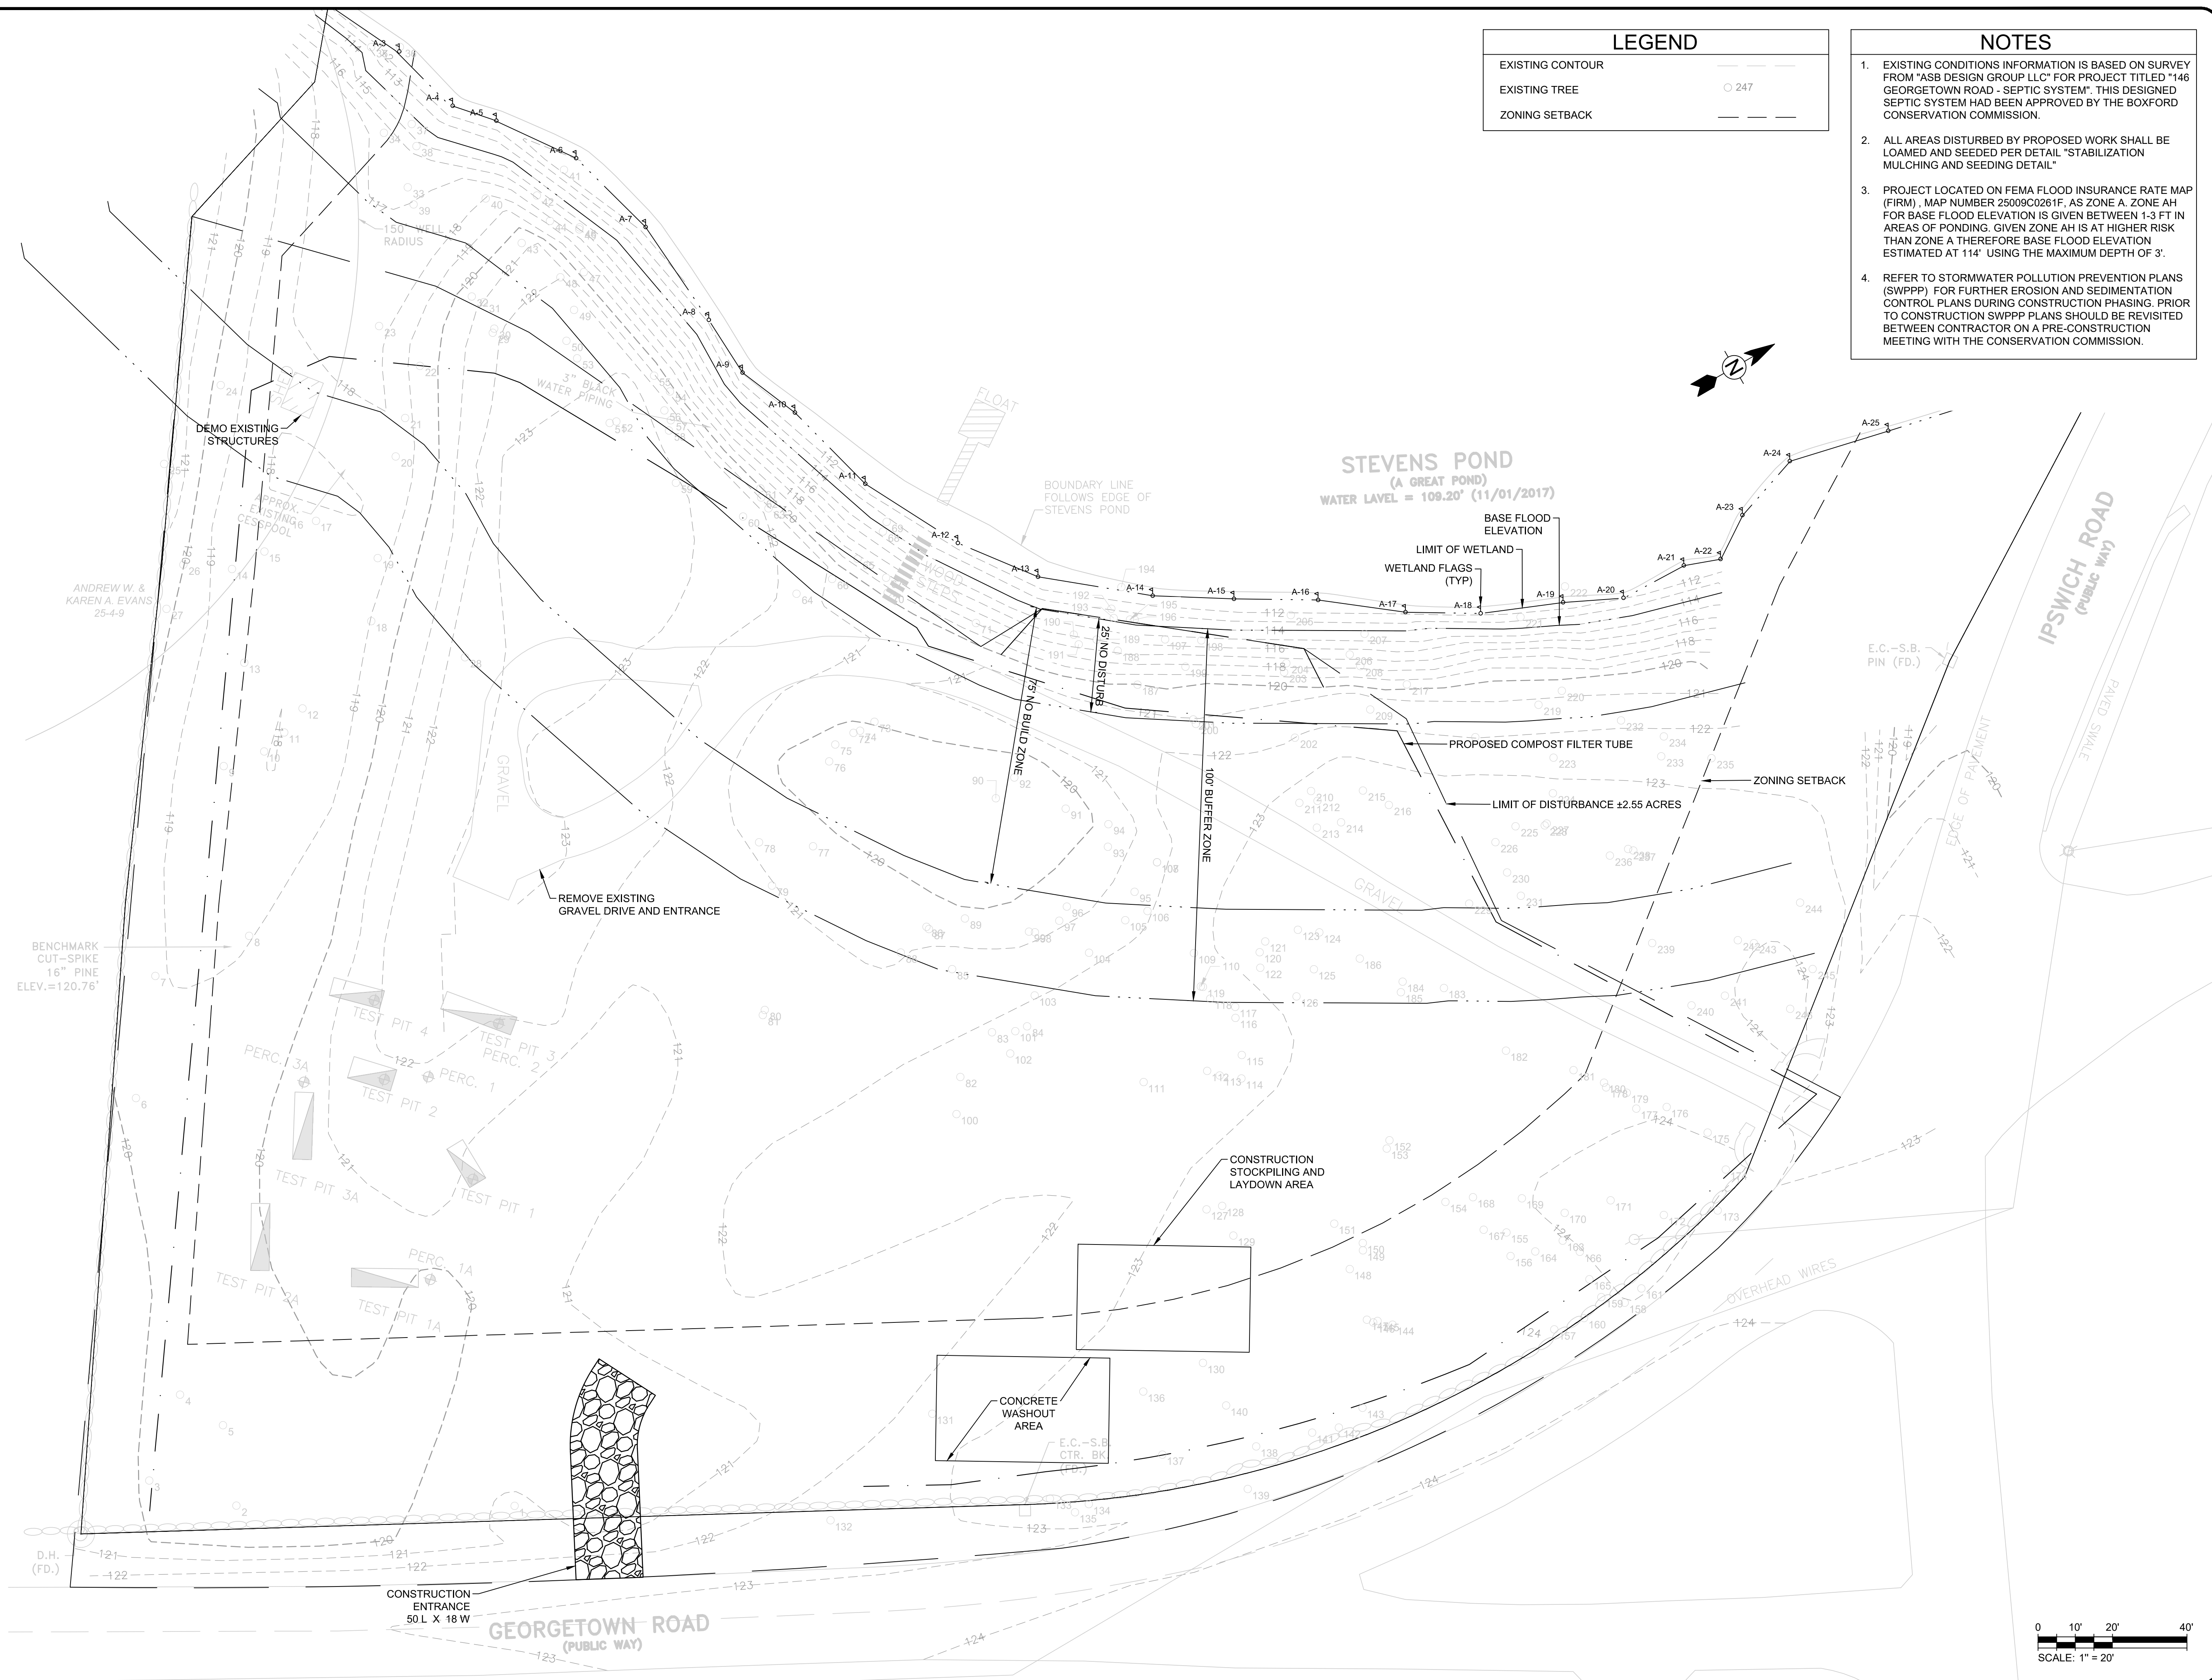

*Carlos E. Ferreira*

No.	Date	Description
7	04/12/23	COMMISSION COMMENTS
6	03/27/23	STORMWATER MANAGEMENT
5	10/06/21	COMMISSION COMMENTS
4	09/27/21	COMMISSION COMMENTS
3	08/17/21	STORMWATER MANAGEMENT
2	07/15/21	EXISTING TREES AND WETLAND LINE
1	06/11/21	NOI SUBMITTAL

Prepared for:  
**CLAUDIO SENA**  
 146 GEORGETOWN ROAD  
 BOXFORD, MA, 01921

Property of:  
**142 FISHER STREET LLC**  
 142 FISHER STREET  
 WESTBOROUGH, MA 01581

Prepared By:

**ENGINEERING & DESIGNS**  
 Structural Engineering / Building Design  
 Civil Engineering / Management Services  
 CARLOS FERRERA PROFESSIONAL ENGINEER

PHONE: 508-331-7261 SITE: WWW.MF-ENG.COM  
 EMAIL: CARLOS.FERRERA@MF-ENG.COM

Carlos E. Ferreira P.E. #41.423  
 Date: \_\_\_\_\_

Project Title  
**NOTICE OF INTENT**  
 SENA RESIDENCE

Sheet Title  
**EXISTING CONDITIONS**  
**AND EROSION CONTROL**

SCALE	1" = 20'
DRAWN	CMS
CHECKED	CEF
FILE NAME	146 GEORGETOWN
PROJECT	146 GEORGETOWN RD
ISSUE DATE	05/21/2021
JOB NO.	146-0521

**SHEET C-101**