


LEGEND	
EXISTING CONTOUR	---
EXISTING TREE	⊙
ZONING SETBACK	---
BUILDING	▨
MINOR CONTOUR	---
MAJOR CONTOUR	---
SPOT GRADE	X

- NOTES**
- EXISTING CONDITIONS INFORMATION IS BASED ON SURVEY FROM "ASB DESIGN GROUP LLC" FOR PROJECT TITLED "146 GEORGETOWN ROAD - SEPTIC SYSTEM". THIS DESIGNED SEPTIC SYSTEM HAD BEEN APPROVED BY THE BOXFORD CONSERVATION COMMISSION.
 - ALL AREAS DISTURBED BY PROPOSED WORK SHALL BE LOAMED AND SEEDED PER DETAIL "STABILIZATION MULCHING AND SEEDING DETAIL"
 - PROJECT LOCATED ON FEMA FLOOD INSURANCE RATE MAP (FIRM), MAP NUMBER 2509C0261F. AS ZONE A, ZONE AH FOR BASE FLOOD ELEVATION IS GIVEN BETWEEN 1-3 FT IN AREAS OF PONDING. GIVEN ZONE AH IS AT HIGHER RISK THAN ZONE A THEREFORE BASE FLOOD ELEVATION ESTIMATED AT 114' USING THE MAXIMUM DEPTH OF 3'.

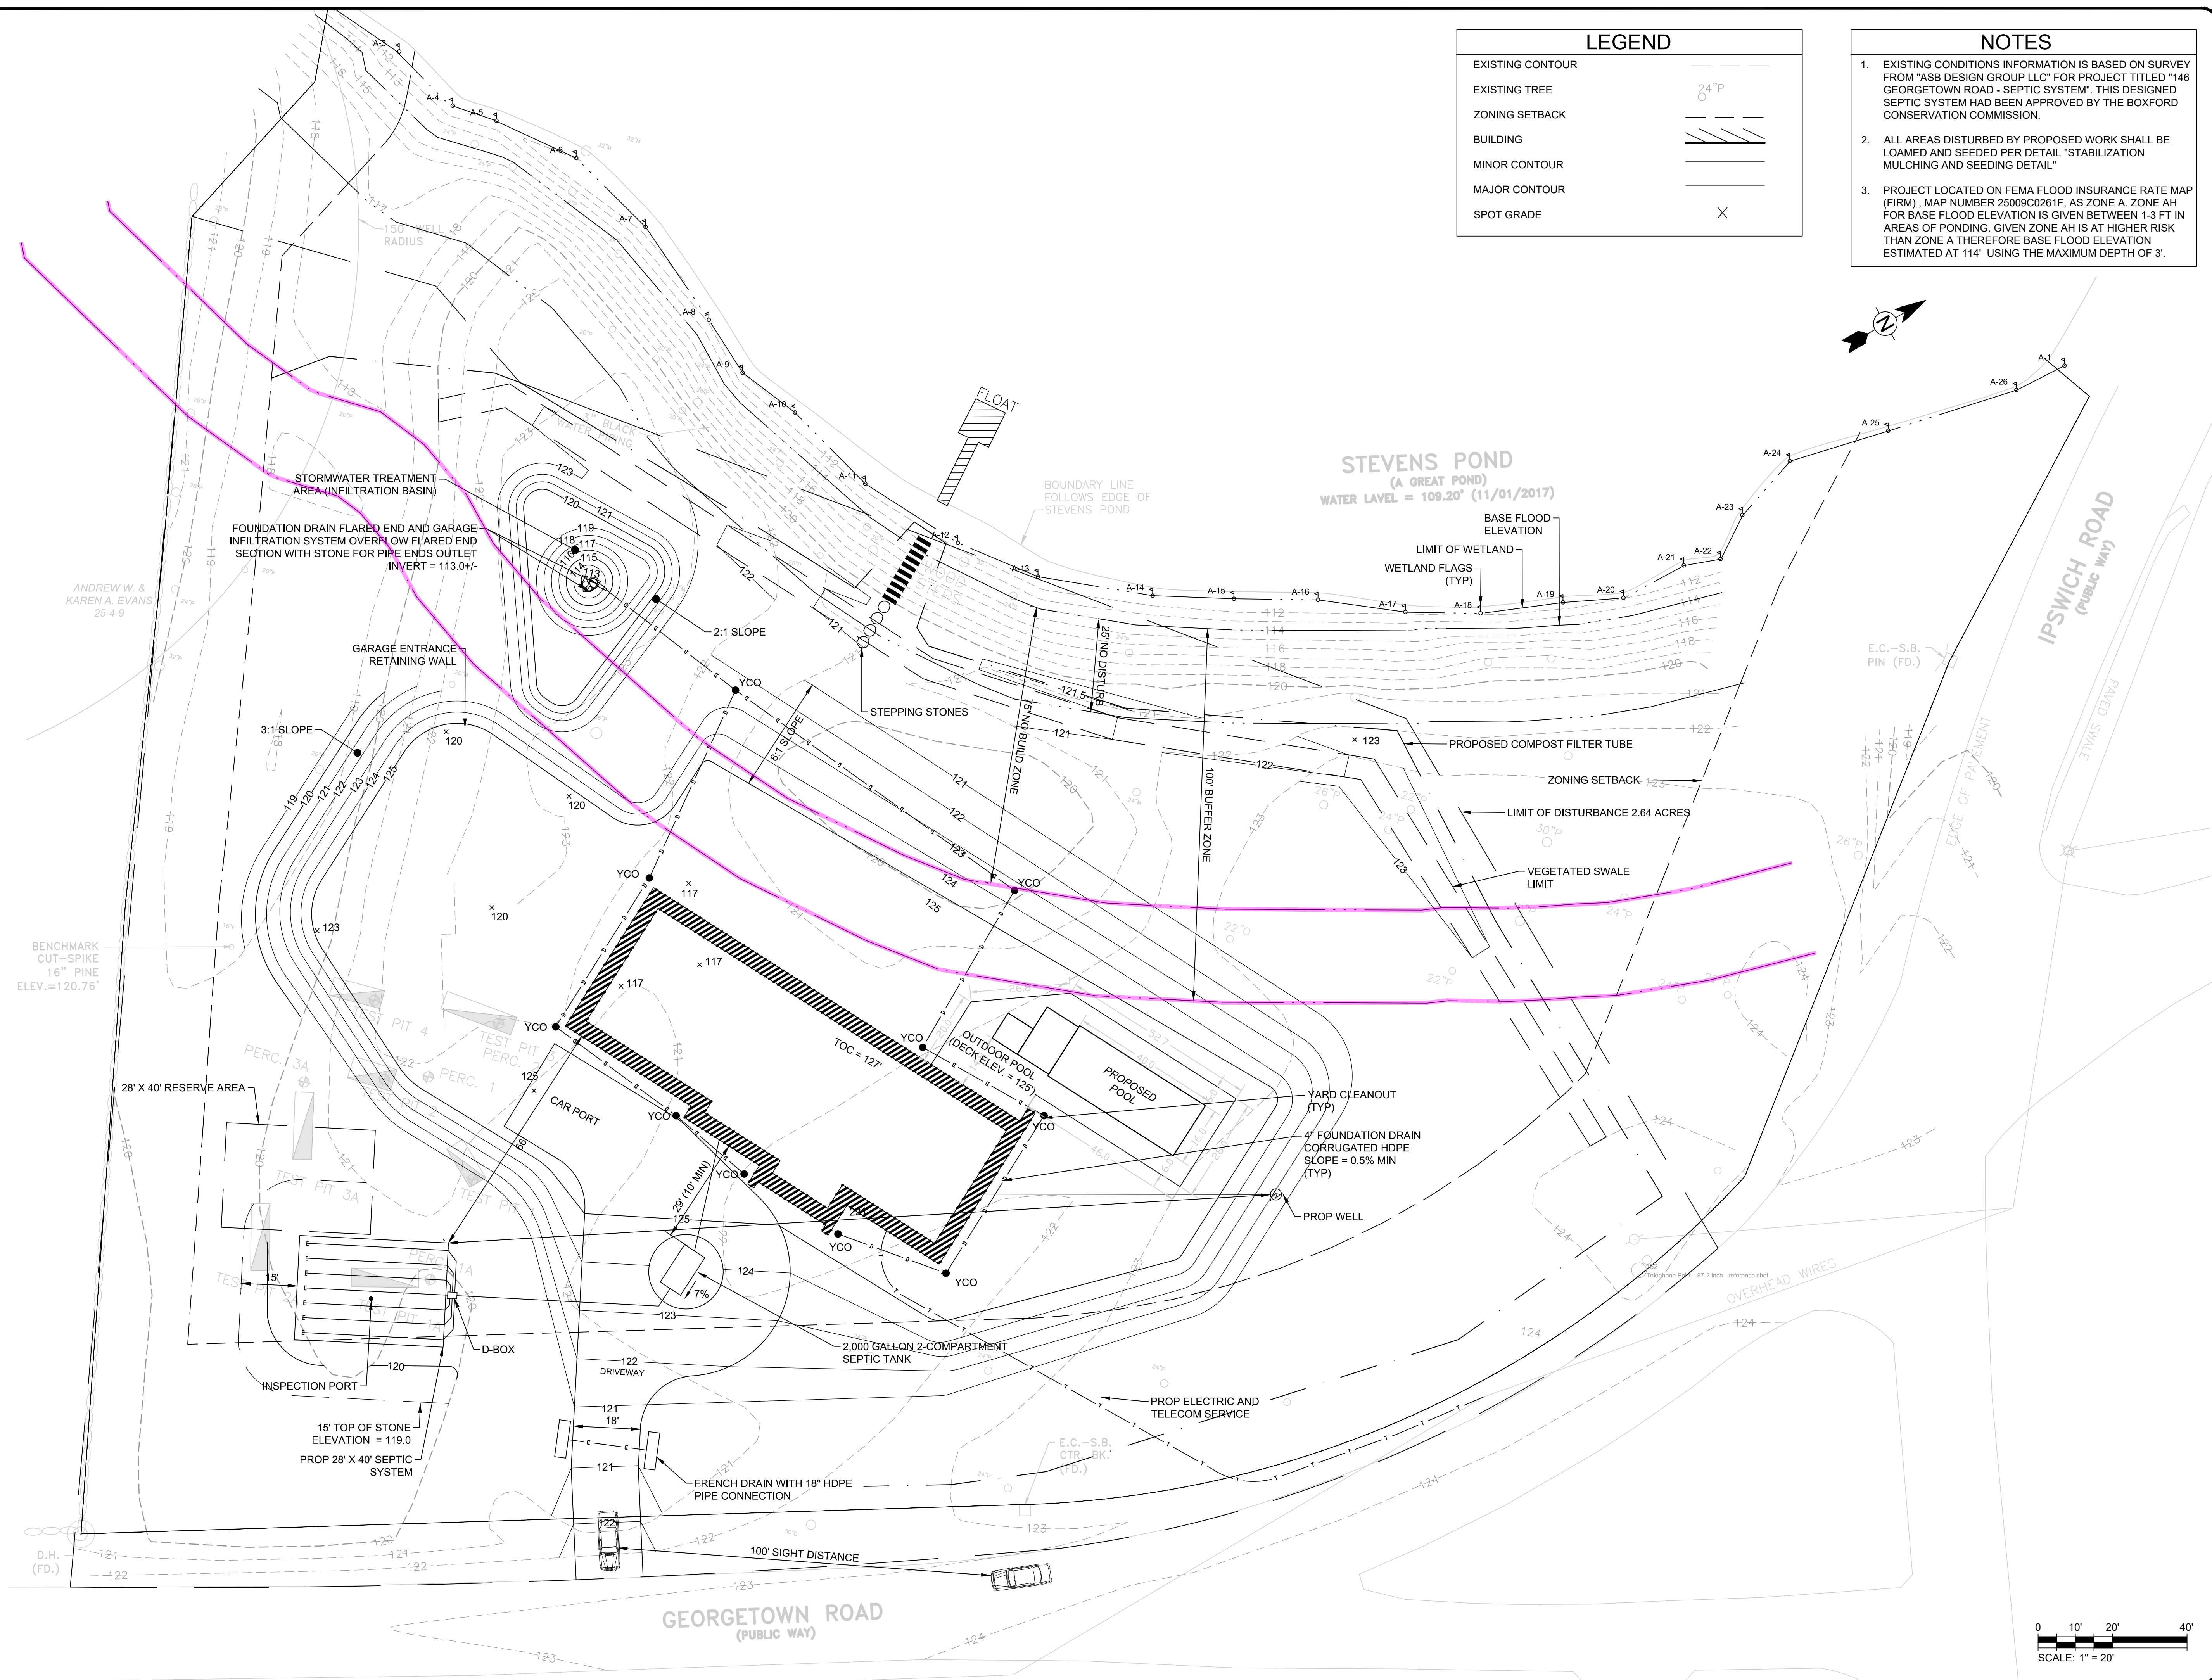

No.	Date	Description
5	02/22/23	POOL LAYOUT
4	11/14/22	NEW FOOTPRINT
3	08/17/21	STORMWATER MANAGEMENT
2	07/15/21	EXISTING TREES AND WETLAND LINE
1	06/11/21	NOI SUBMITTAL

Prepared for:
CLAUDIO SENA
 146 GEORGETOWN ROAD
 BOXFORD, MA, 01921

Property of:
CLAUDIO SENA
 146 GEORGETOWN ROAD
 BOXFORD, MA 01921

Prepared By:

M & F
ENGINEERING & DESIGNS
 Structural Engineering / Building Design
 Civil Engineering / Management Services
 CARLOS FERRERA PROFESSIONAL ENGINEER

PHONE: 508-331-7261 SITE: WWW.MF-ENG.COM
 EMAIL: CARLOS.FERRERA@MF-ENG.COM

Carlos E. Ferrera
 Carlos E. Ferrera P.E. #41.423

Date: 02-22-2023

Project Title
SENA RESIDENCE

Sheet Title
SITE PLAN

SCALE	1" = 20'
DRAWN	CEF
CHECKED	CEF
FILE NAME	146 GEORGETOWN
PROJECT	146 GEORGETOWN RD
ISSUE DATE	02/22/2023
JOB NO.	146-0521

SHEET C-102

