




FOUNDATION DRAIN TRENCH
TYPICAL CROSS SECTION
NOT TO SCALE

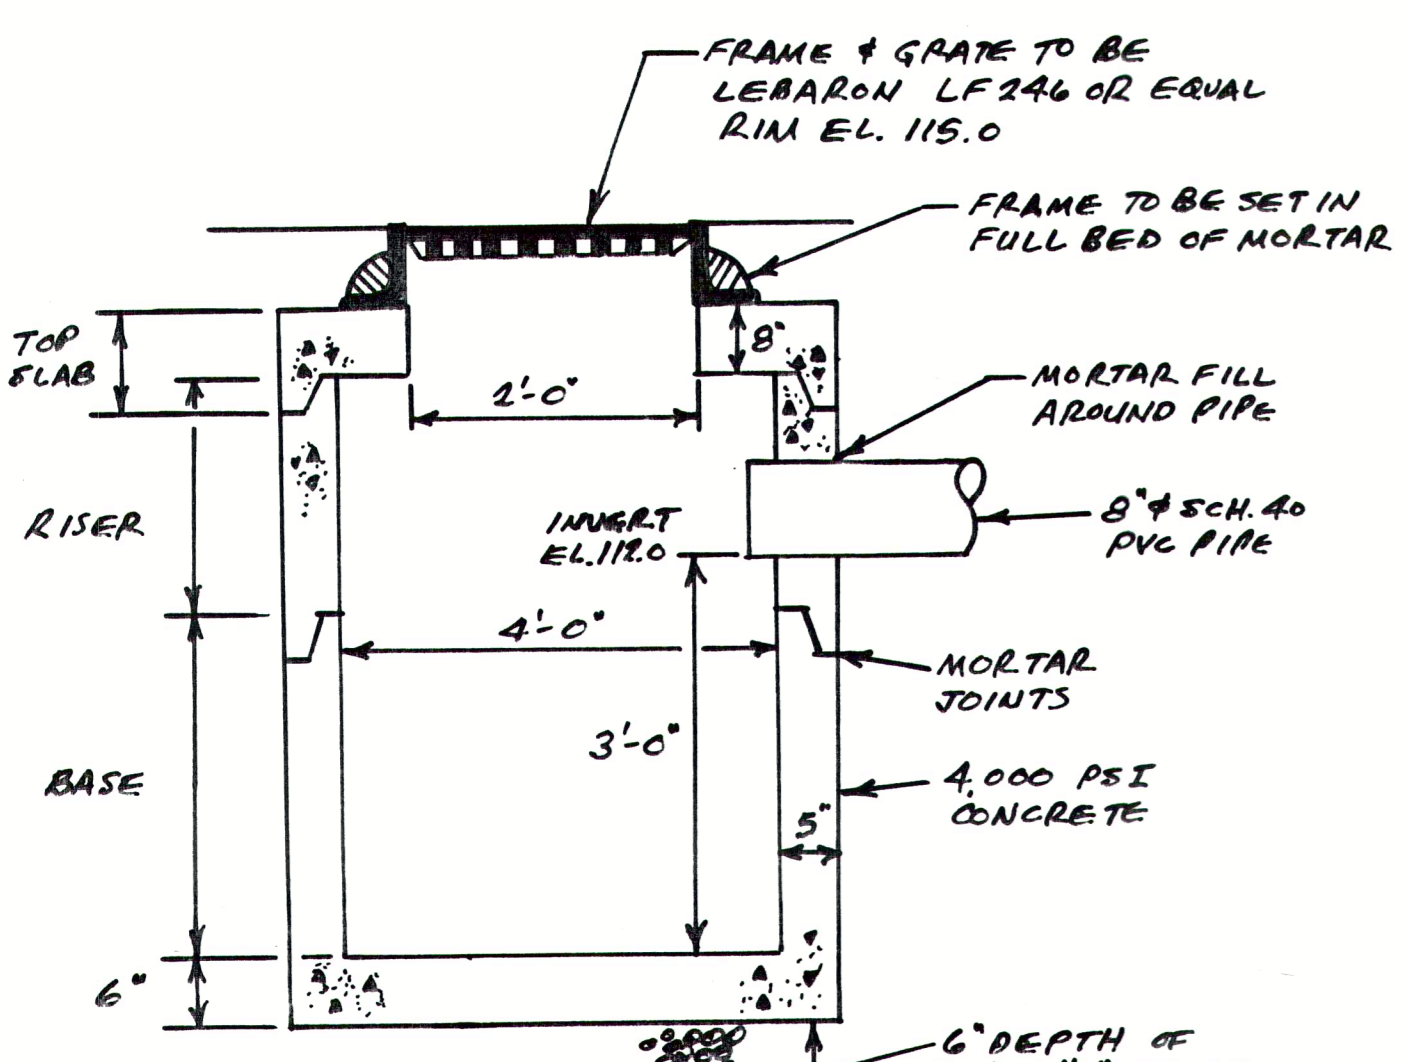

CATCH BASIN
TYPICAL CROSS SECTION
NOT TO SCALE

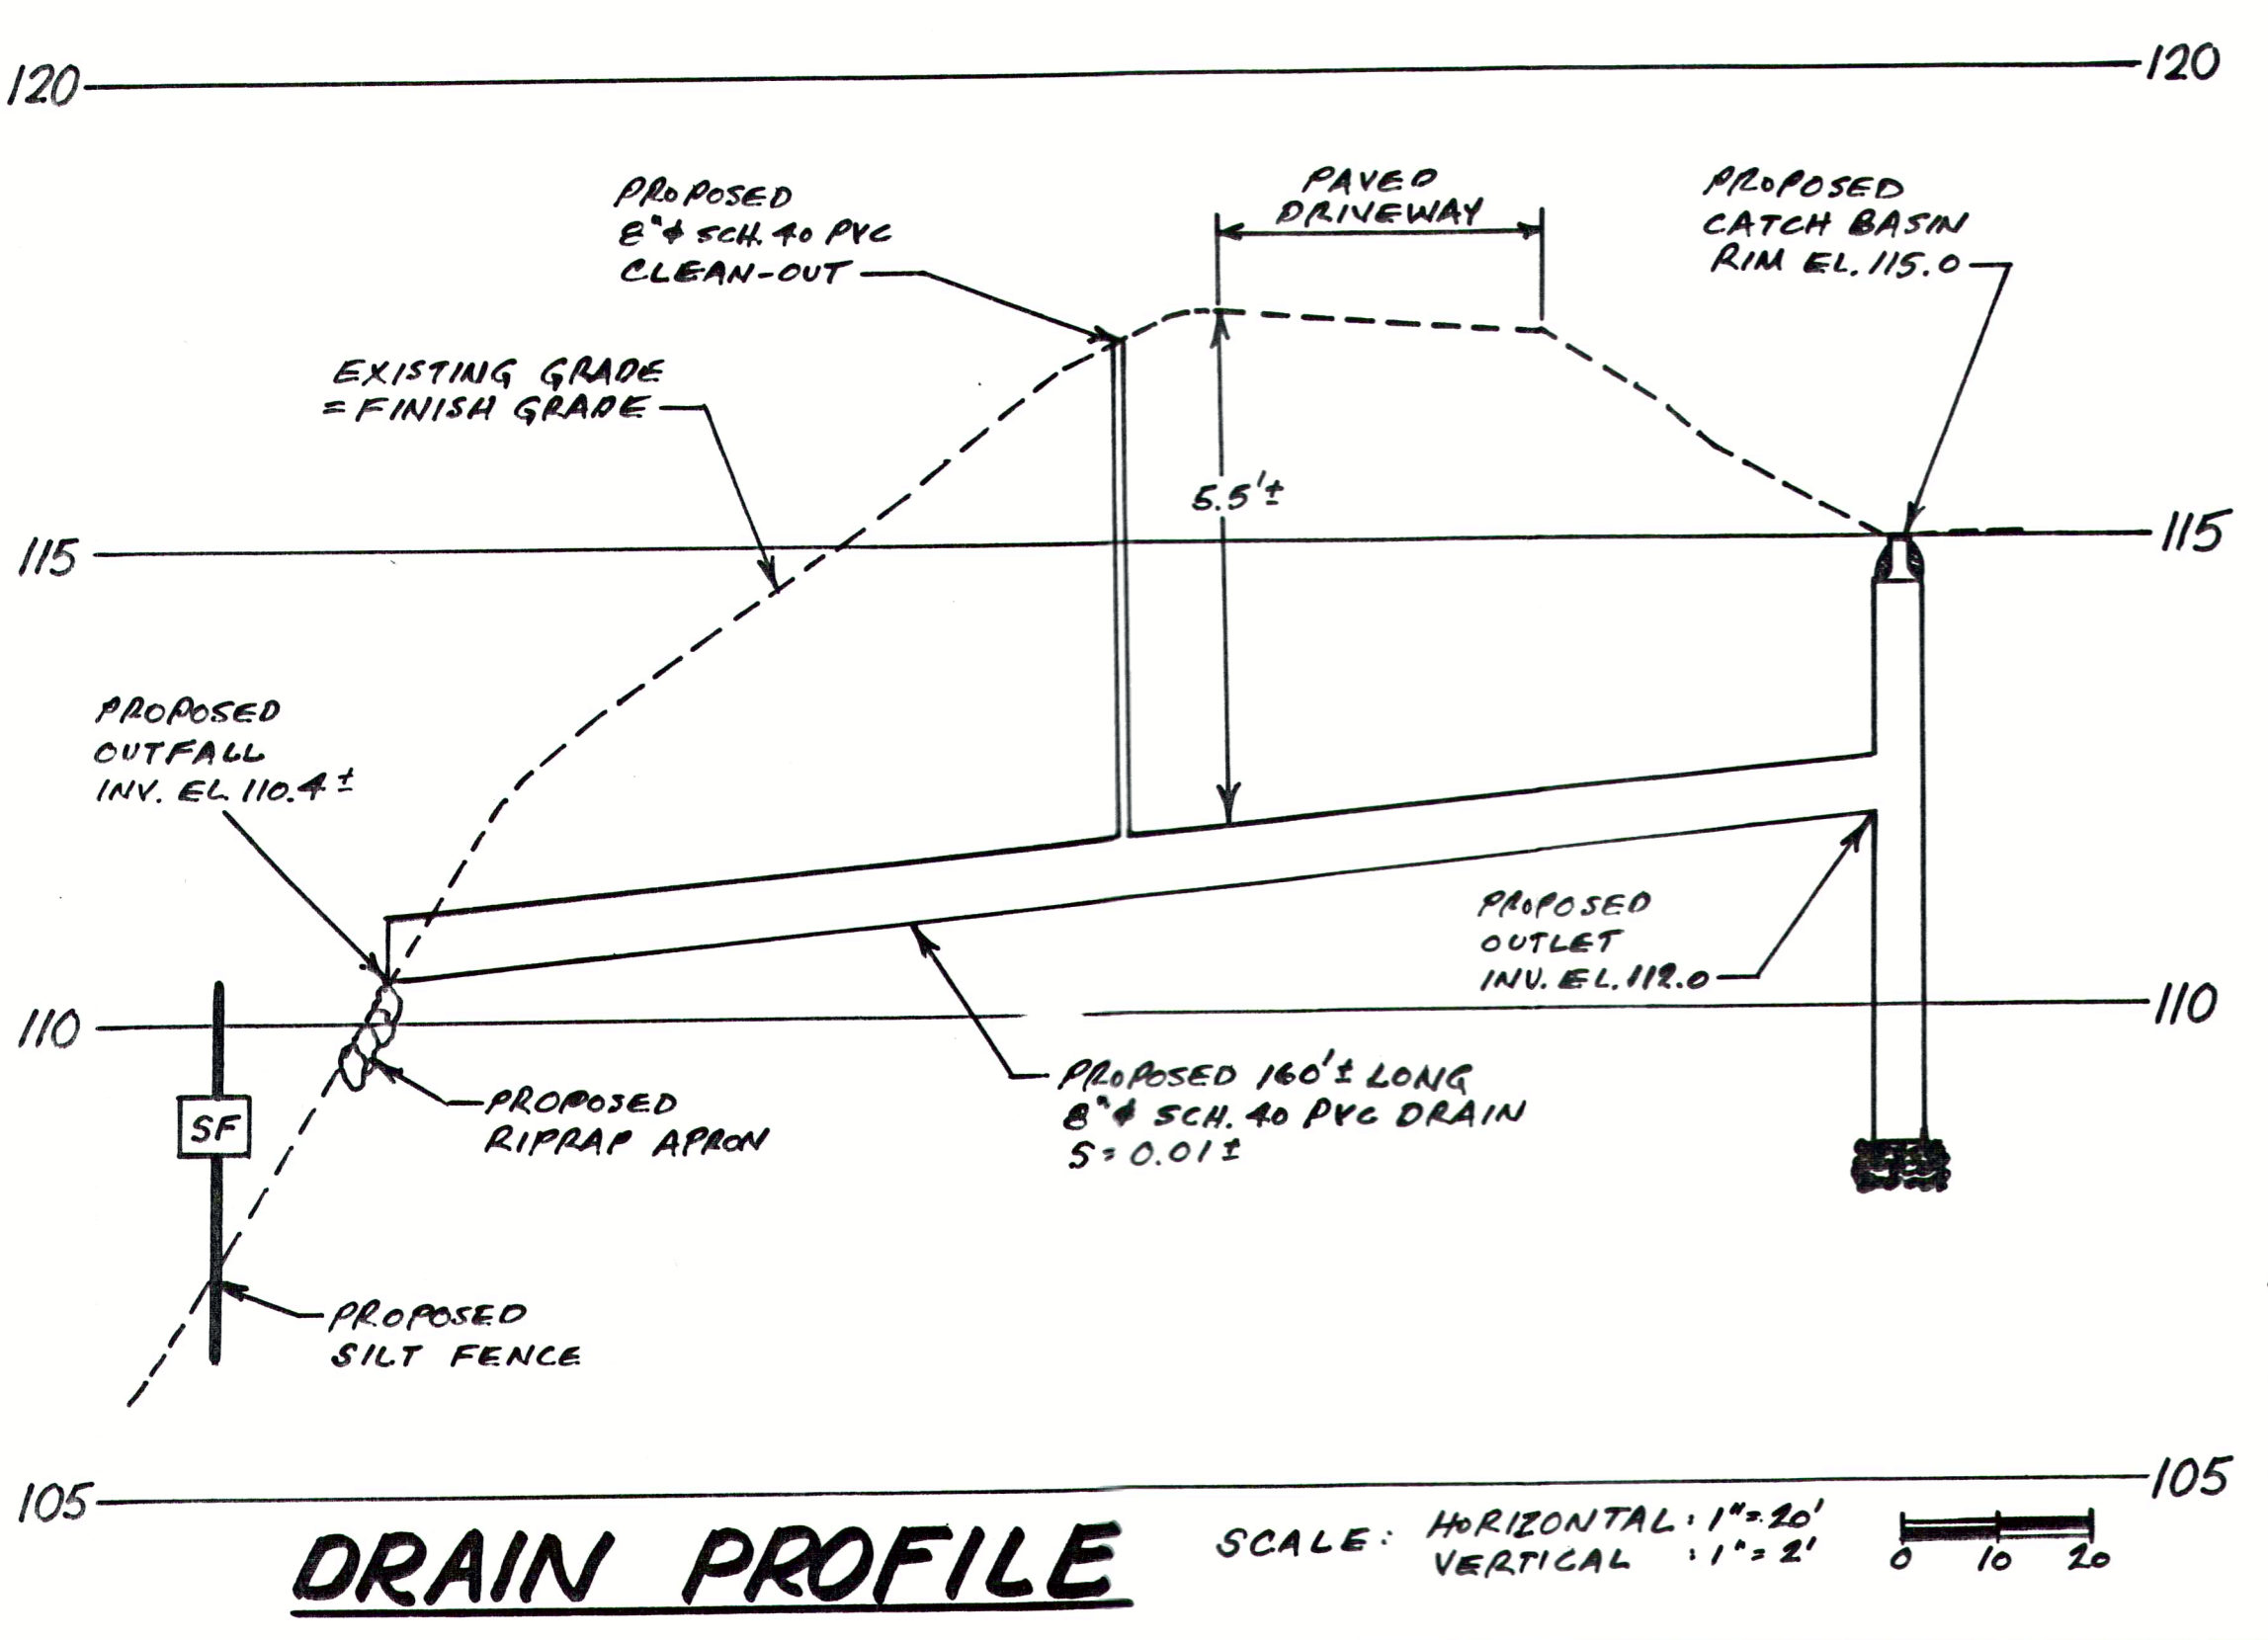

DRAIN PROFILE SCALE: HORIZONTAL: 1"=20'
VERTICAL: 1"=2'

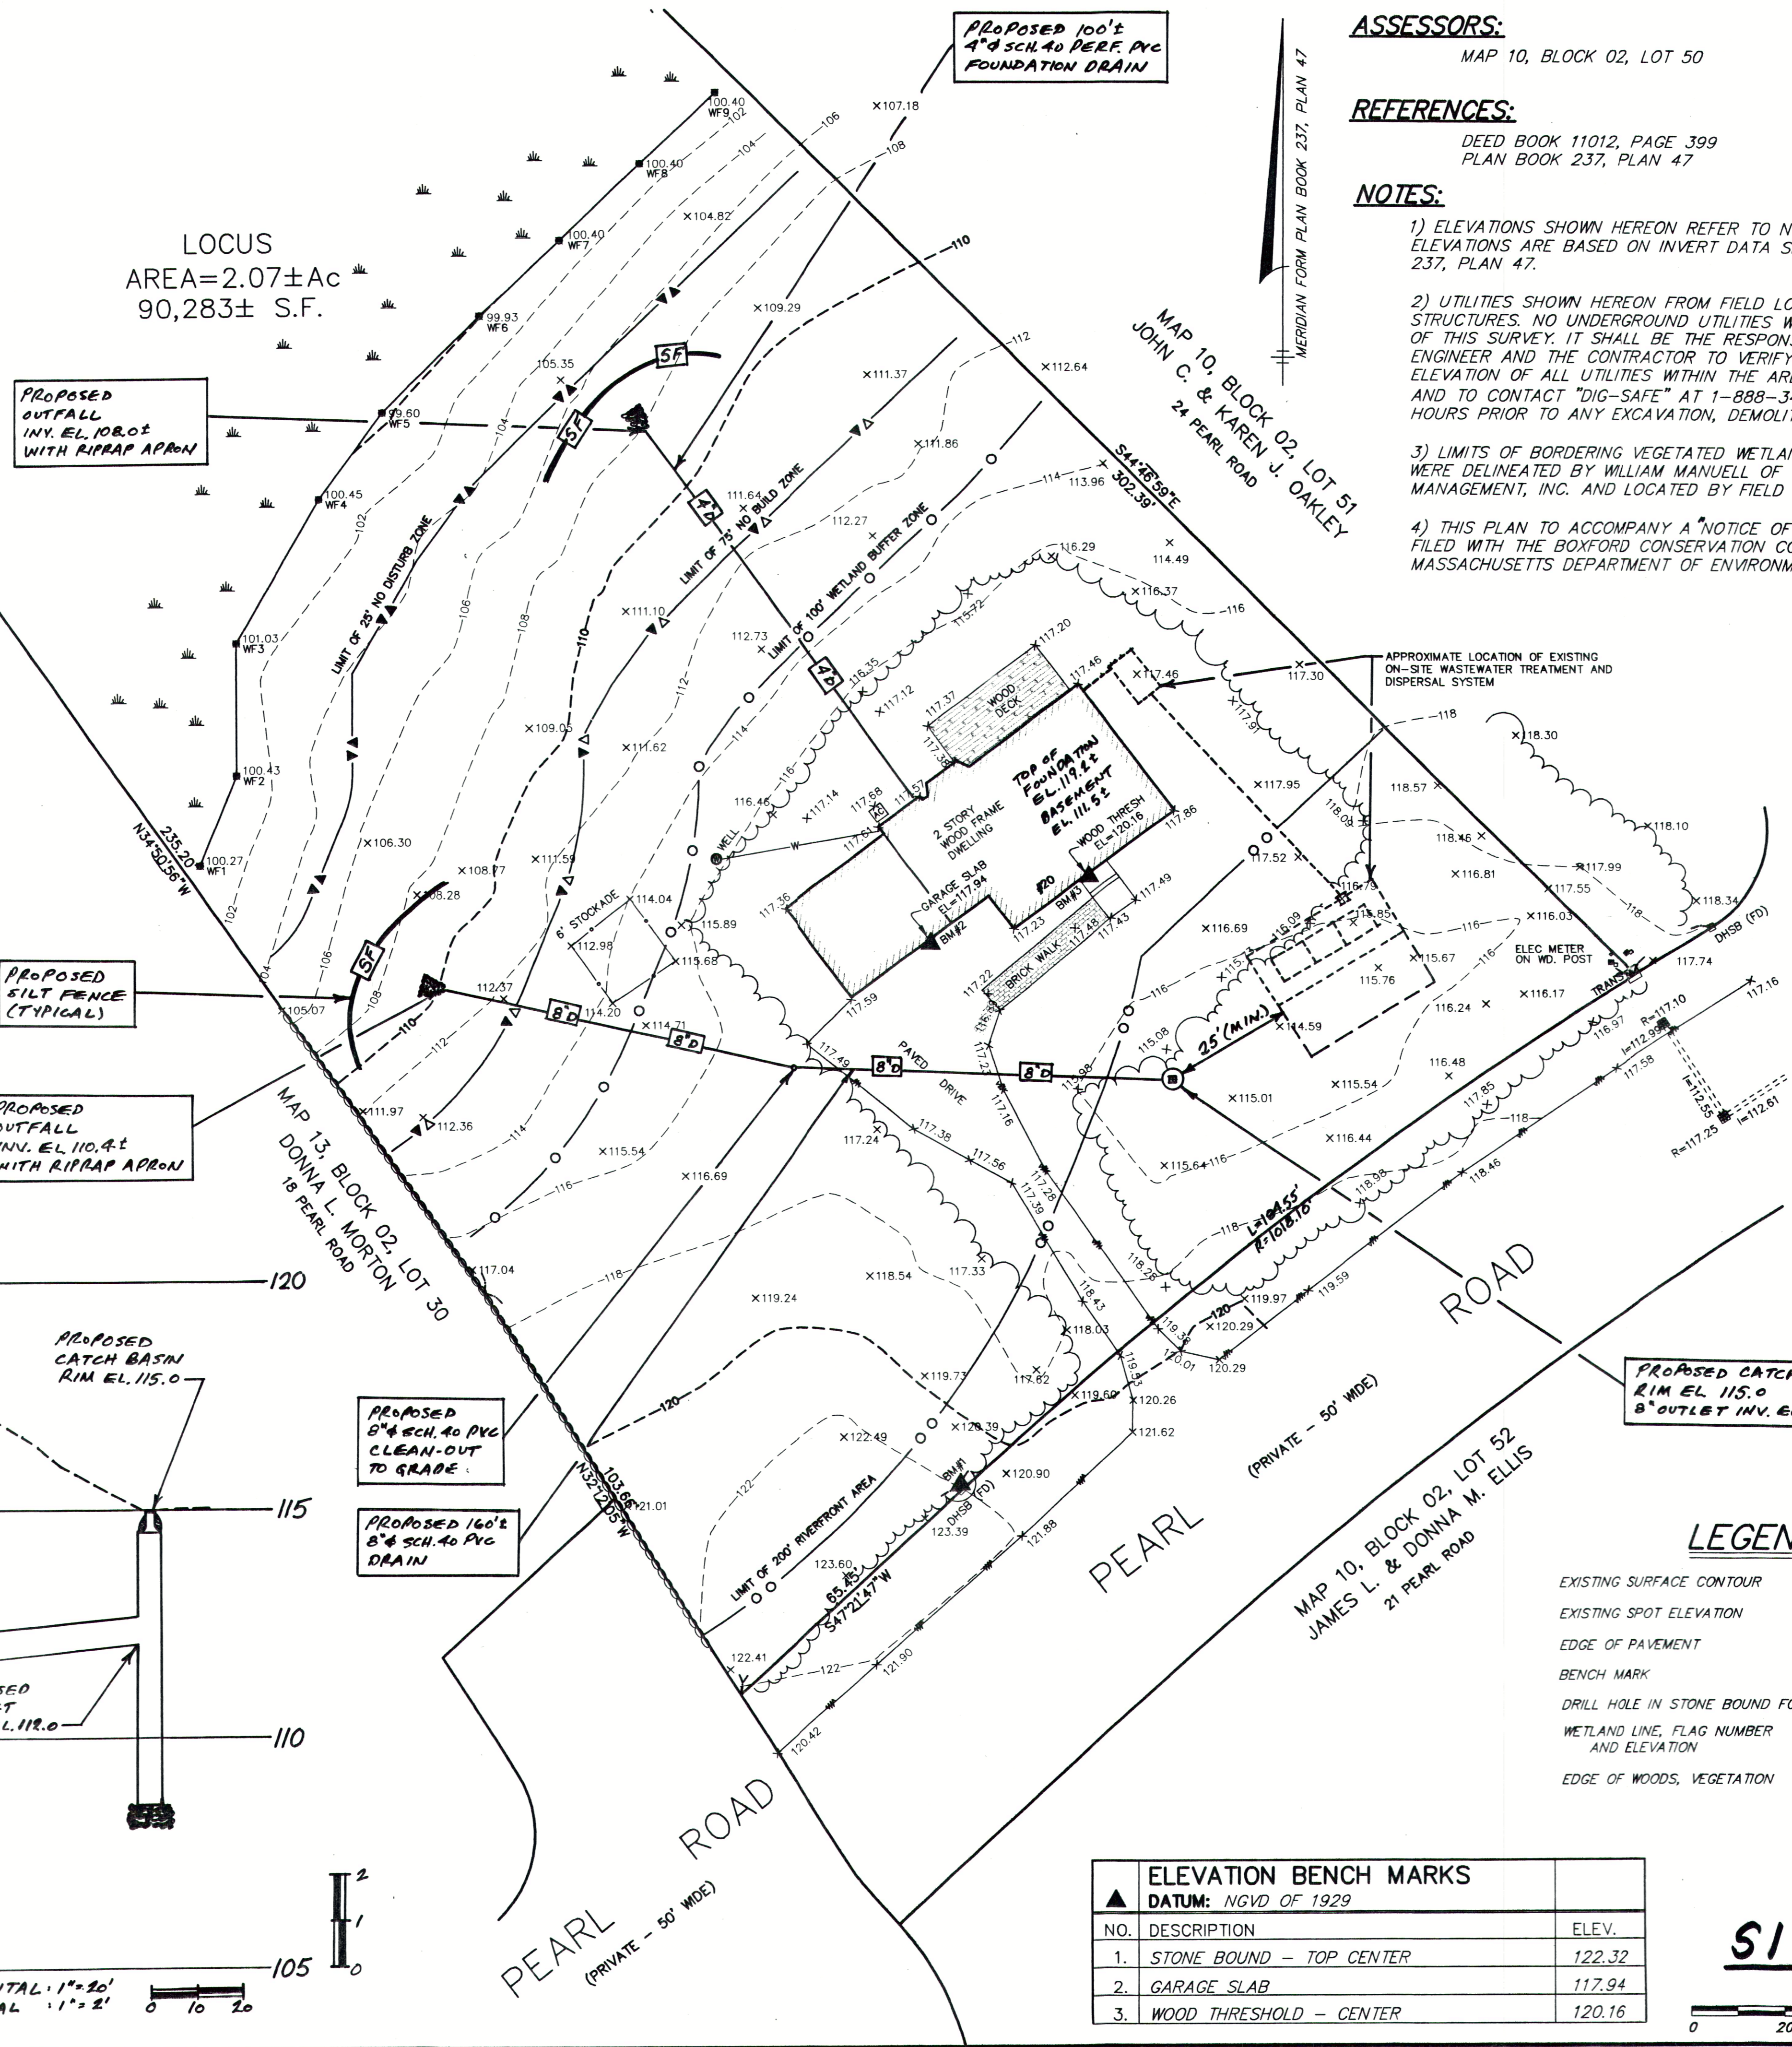

ASSESSORS:
MAP 10, BLOCK 02, LOT 50

REFERENCES:
DEED BOOK 11012, PAGE 399
PLAN BOOK 237, PLAN 47

NOTES:

- ELEVATIONS SHOWN HEREON REFER TO NGVD OF 1929. ELEVATIONS ARE BASED ON INVERT DATA SHOWN ON PLAN BOOK 237, PLAN 47.
- UTILITIES SHOWN HEREON FROM FIELD LOCATIONS OF SURFACE STRUCTURES. NO UNDERGROUND UTILITIES WERE INCLUDED AS PART OF THIS SURVEY. IT SHALL BE THE RESPONSIBILITY OF THE DESIGN ENGINEER AND THE CONTRACTOR TO VERIFY THE LOCATION, SIZE & ELEVATION OF ALL UTILITIES WITHIN THE AREA OF PROPOSED WORK AND TO CONTACT "DIG-SAFE" AT 1-888-344-7233 AT LEAST 72 HOURS PRIOR TO ANY EXCAVATION, DEMOLITION OR CONSTRUCTION.
- LIMITS OF BORDERING VEGETATED WETLANDS SHOWN HEREON WERE DELINEATED BY WILLIAM MANUELL OF WETLANDS AND LAND MANAGEMENT, INC. AND LOCATED BY FIELD SURVEY.
- THIS PLAN TO ACCOMPANY A "NOTICE OF INTENT" APPLICATION FILED WITH THE BOXFORD CONSERVATION COMMISSION AND THE MASSACHUSETTS DEPARTMENT OF ENVIRONMENTAL PROTECTION.

LEGEND

EXISTING SURFACE CONTOUR	---72---
EXISTING SPOT ELEVATION	x 73.3
EDGE OF PAVEMENT	—+—+—+—
BENCH MARK	▲ BM#2
DRILL HOLE IN STONE BOUND FOUND	● DHSB (FD)
WETLAND LINE, FLAG NUMBER AND ELEVATION	—9.9 WFB14
EDGE OF WOODS, VEGETATION	~~~~~

ELEVATION BENCH MARKS
DATUM: NGVD OF 1929

NO.	DESCRIPTION	ELEV.
1.	STONE BOUND - TOP CENTER	122.32
2.	GARAGE SLAB	117.94
3.	WOOD THRESHOLD - CENTER	120.16


SITE PLAN
SCALE: 1" = 20'

PROJECT SITE:
20 Pearl Road
Boxford, Massachusetts 01921

PREPARED FOR:
Robert W. Spillman & Lana R. Seguin-Spillman
20 Pearl Road
Boxford, Massachusetts 01921

PROJECT SURVEYOR:
HANCOCK ASSOCIATES
Land Surveyors
185 CENTRE STREET, DANVERS, MA 01923
VOICE (978) 777-3050, FAX (978) 774-7816
WWW.HANCOCKASSOCIATES.COM

PROJECT ENGINEER:
C.G. JOHNSON ENGINEERING, INC.
203 WILLOW STREET
SO. HAMILTON, MA 01982
VOICE (978) 468-2957, FAX (978) 468-3862

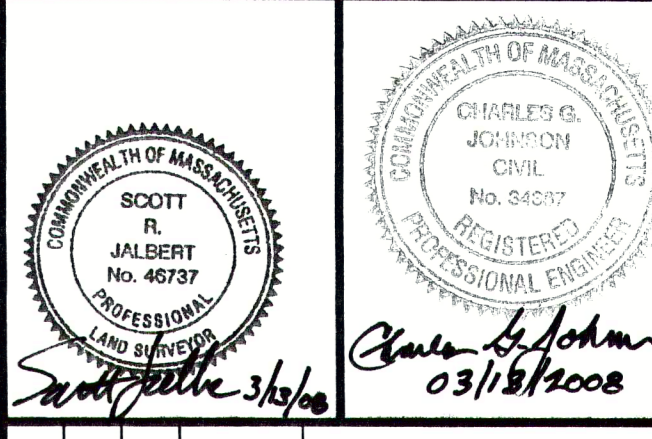

NO.	BY	APP.	DATE	ISSUE/REVISION	DESCRIPTION

DATE: 3/13/08 DRAWN BY: SRJ
SCALE: AS SHOWN CHECK BY: WCJ

PERMIT SITE PLAN OF LAND IN BOXFORD, MA

DWG: 14044PS.dwg
LAYOUT: PS
SHEET: 1 OF 1
PROJECT NO.: **14044**