



ALTERNATE ROUND BRANCH DUCT TAKE-OFF

NTS

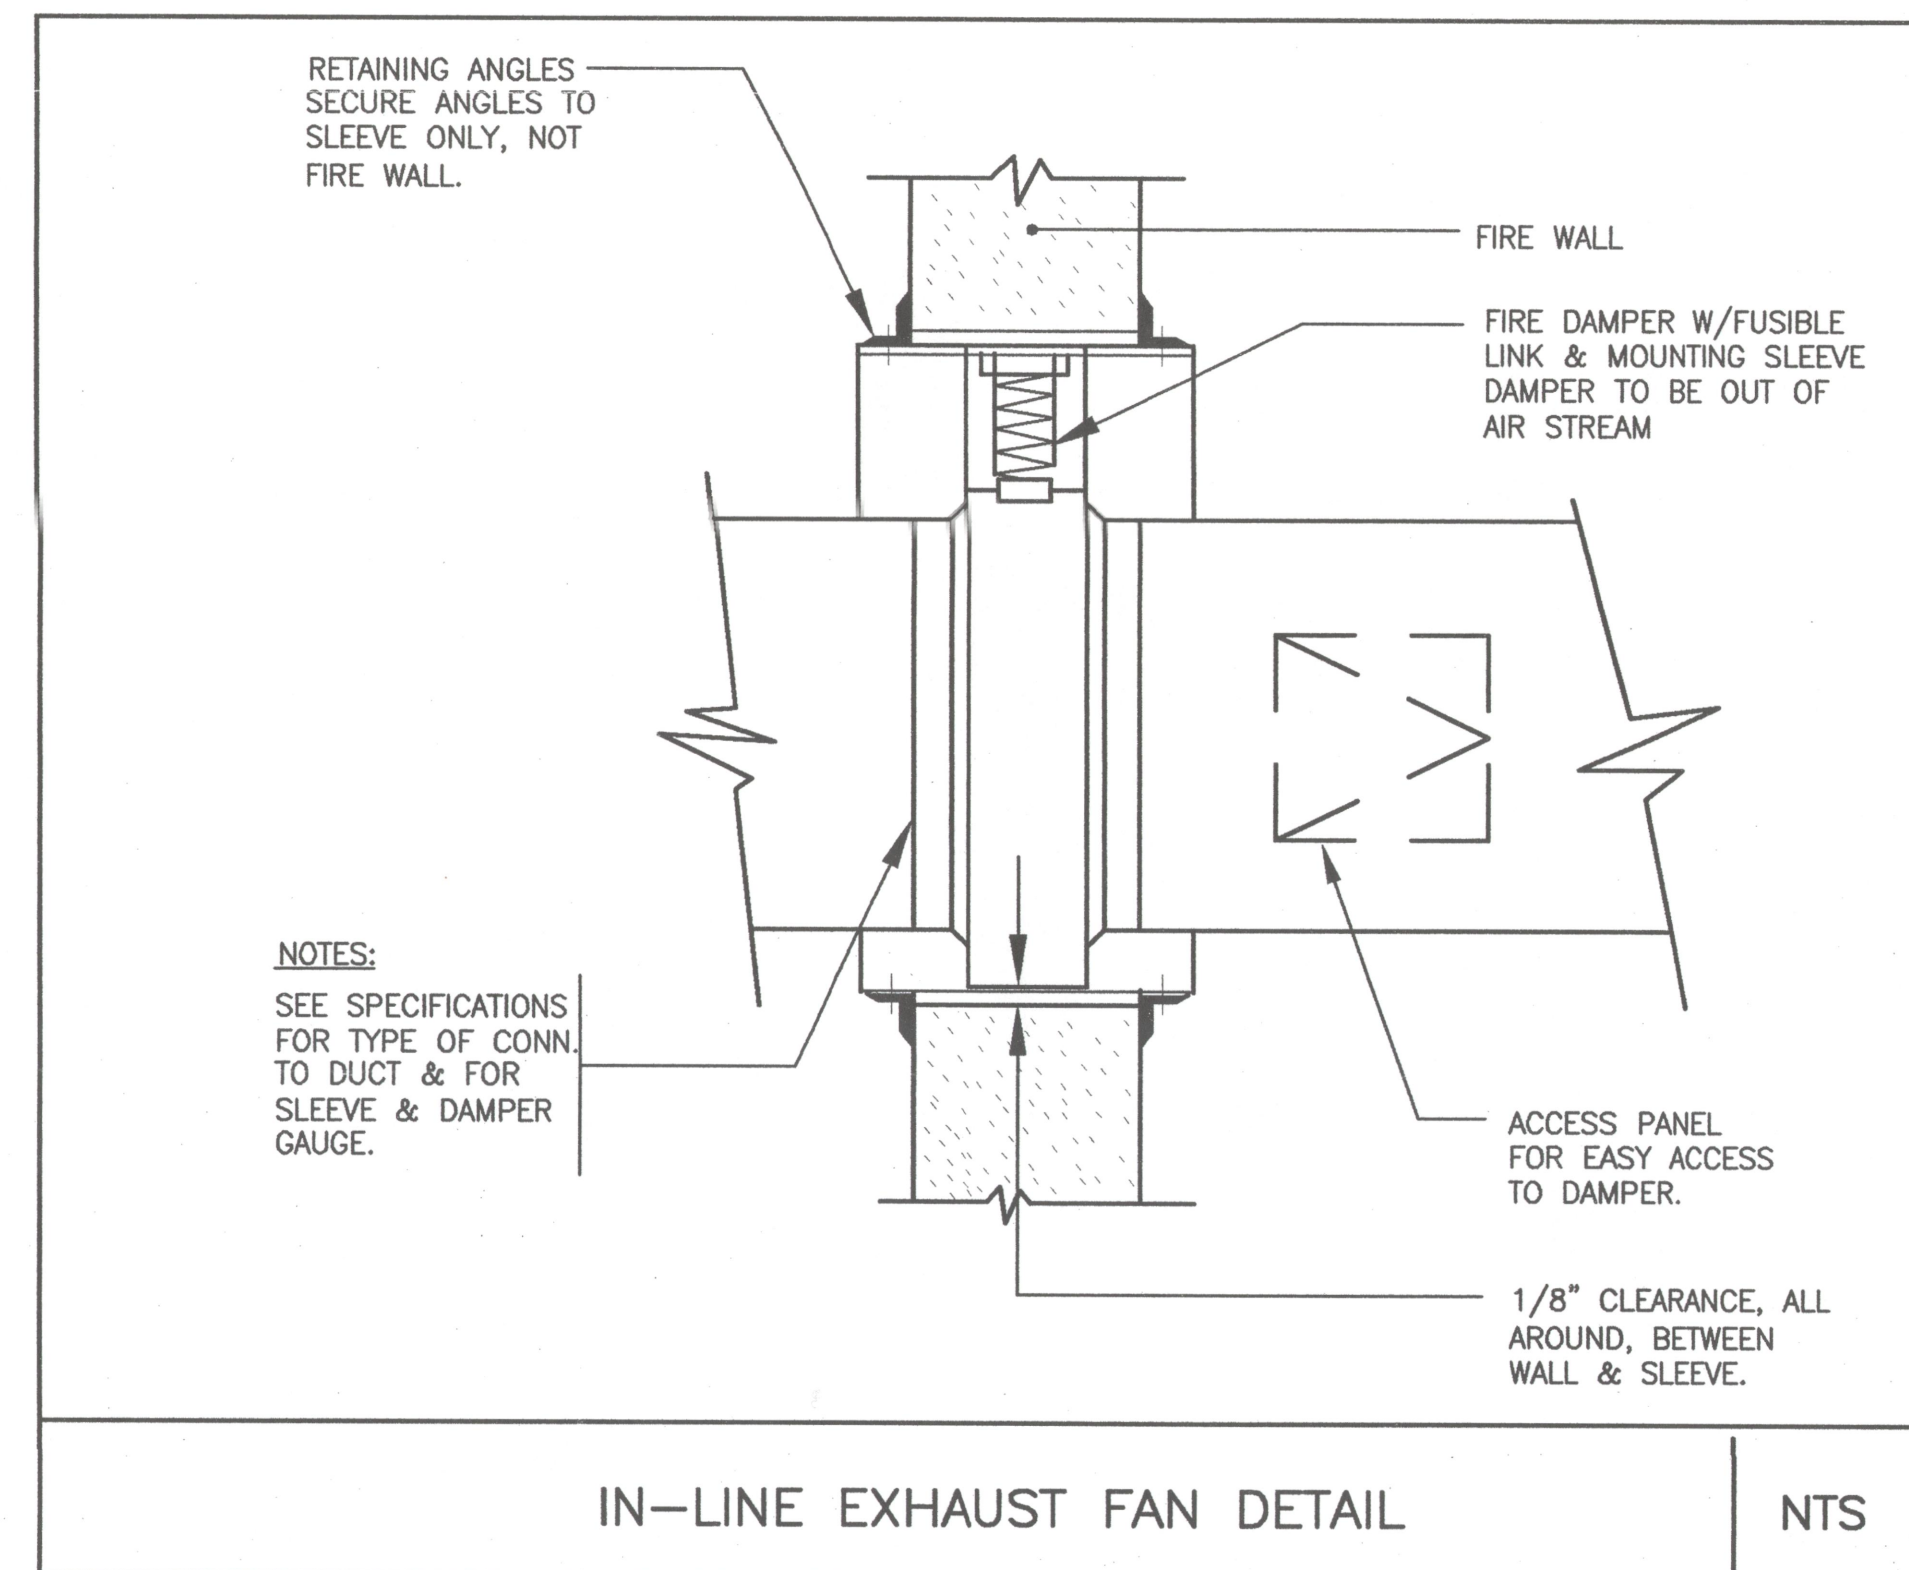


IN-LINE EXHAUST FAN DETAIL

NTS

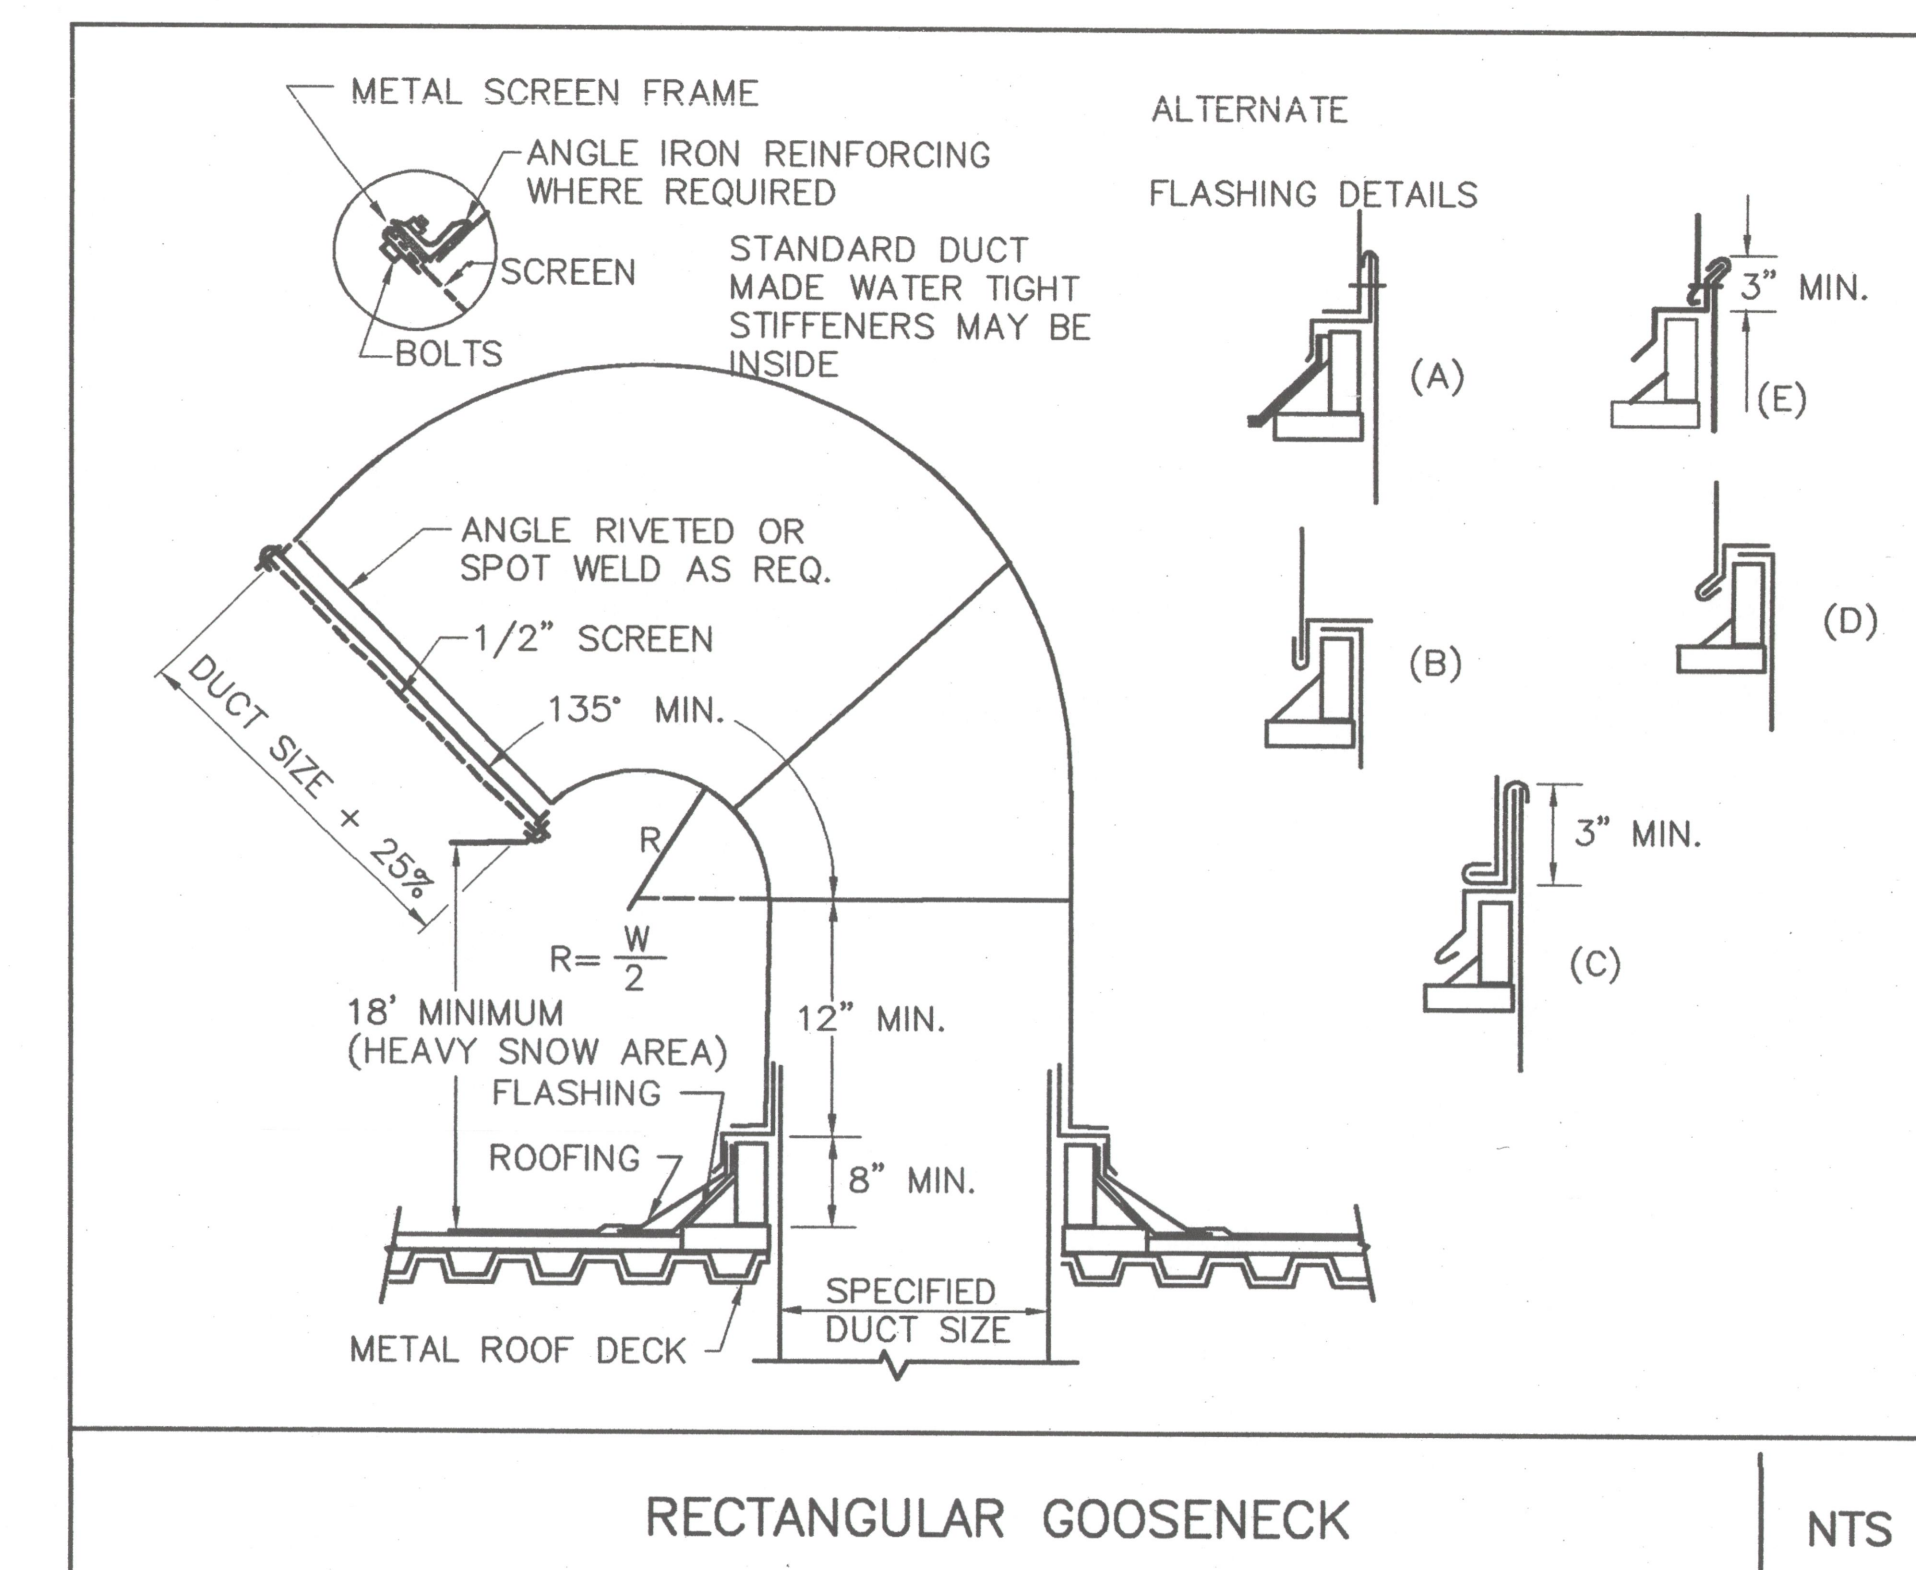


RECTANGULAR GOOSENECK

NTS

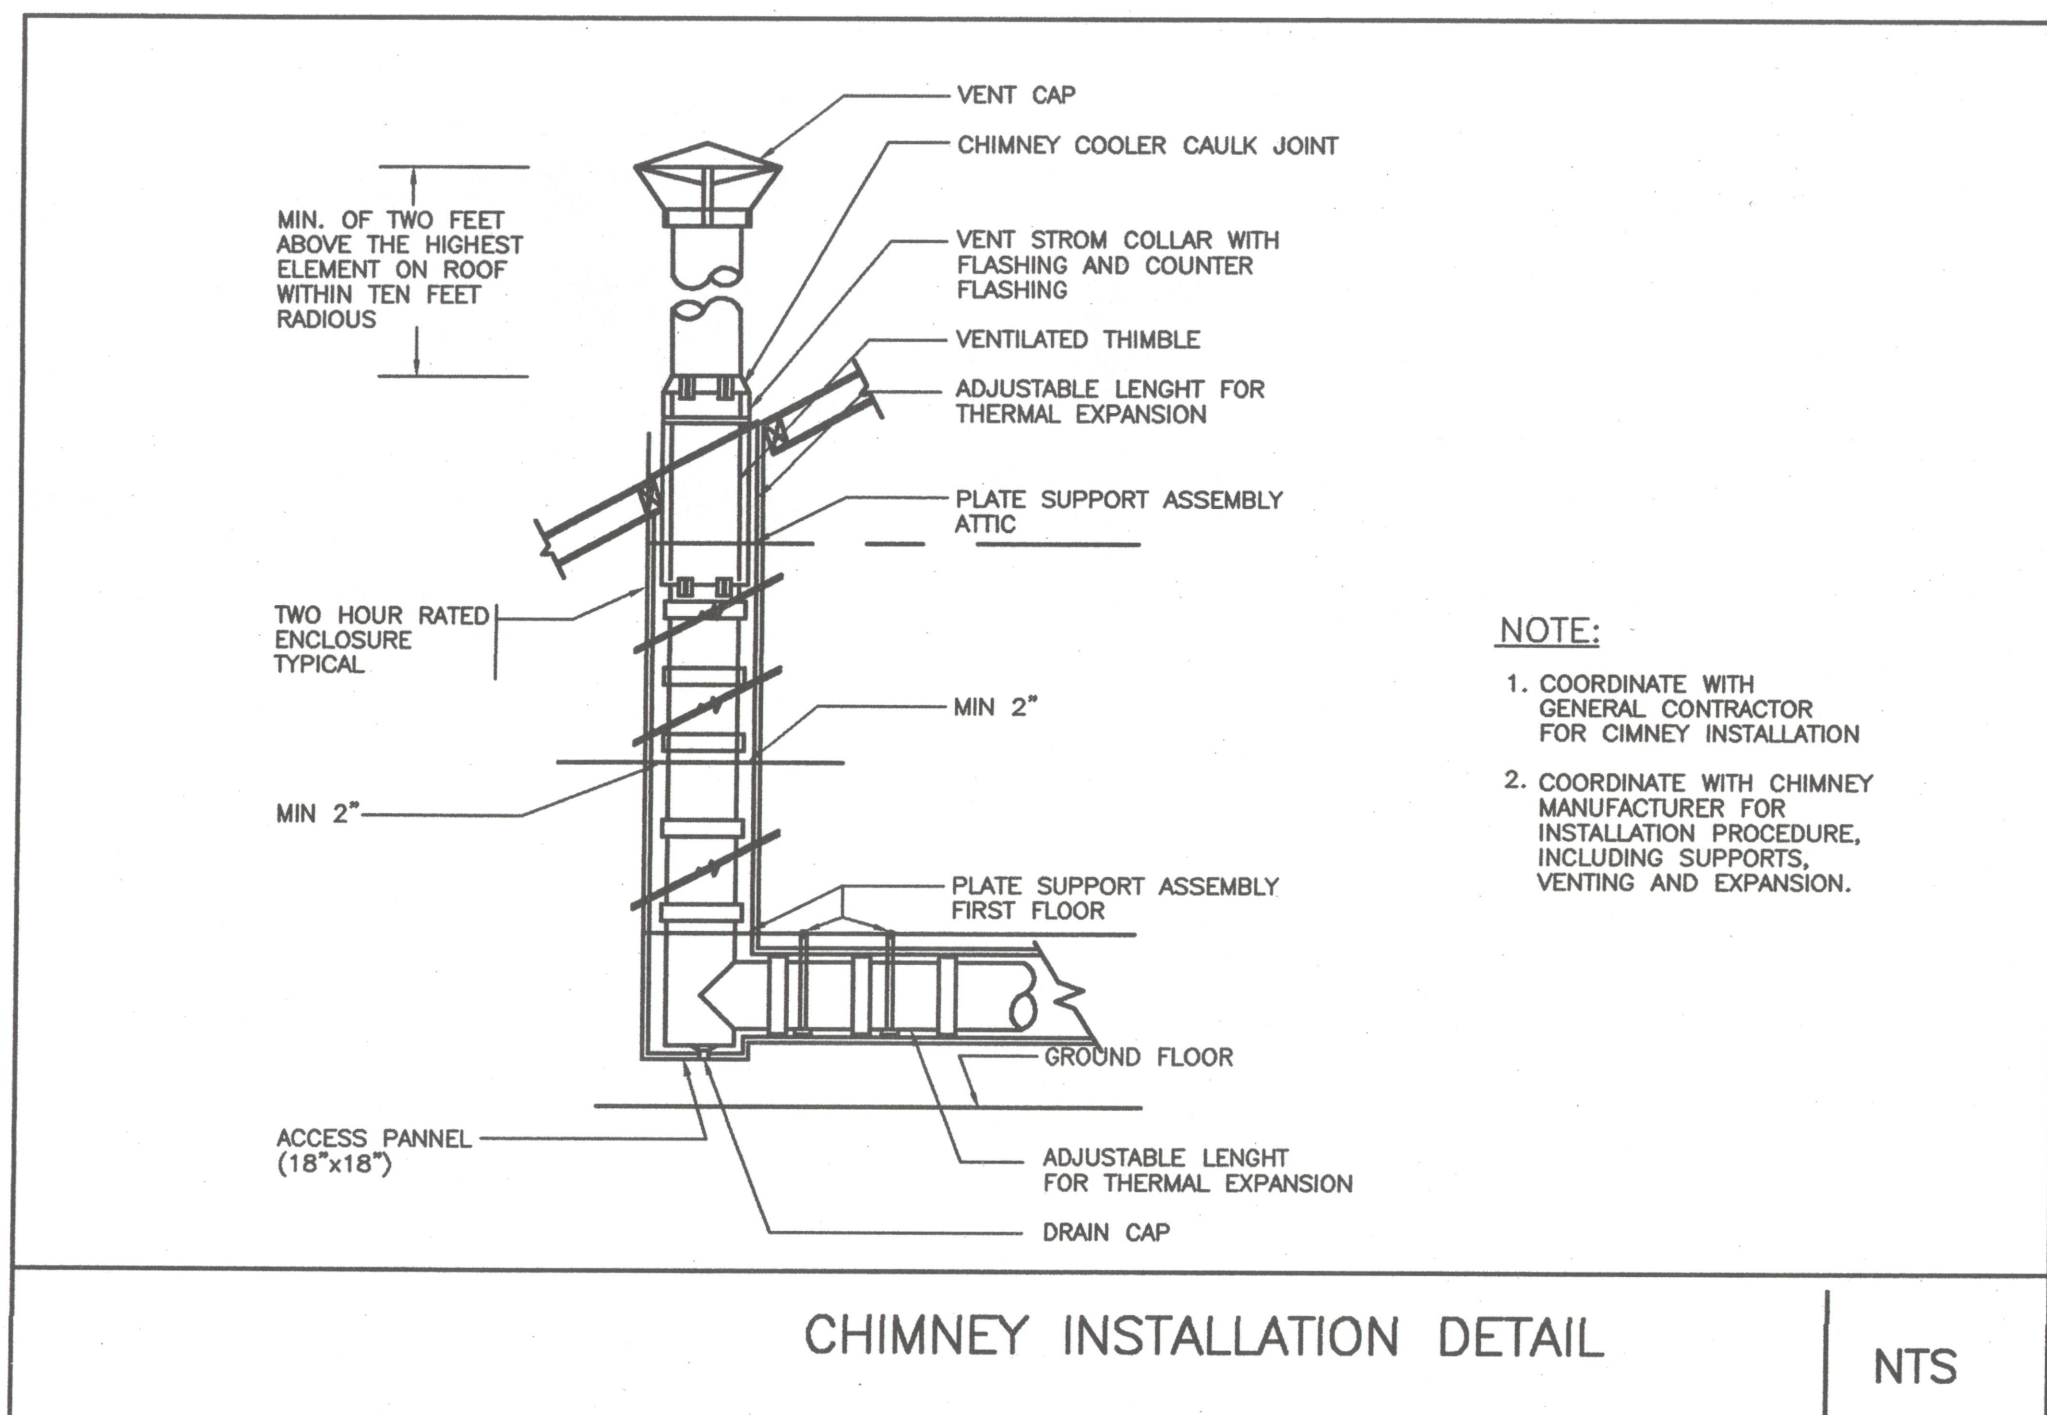


CHIMNEY INSTALLATION DETAIL

NTS

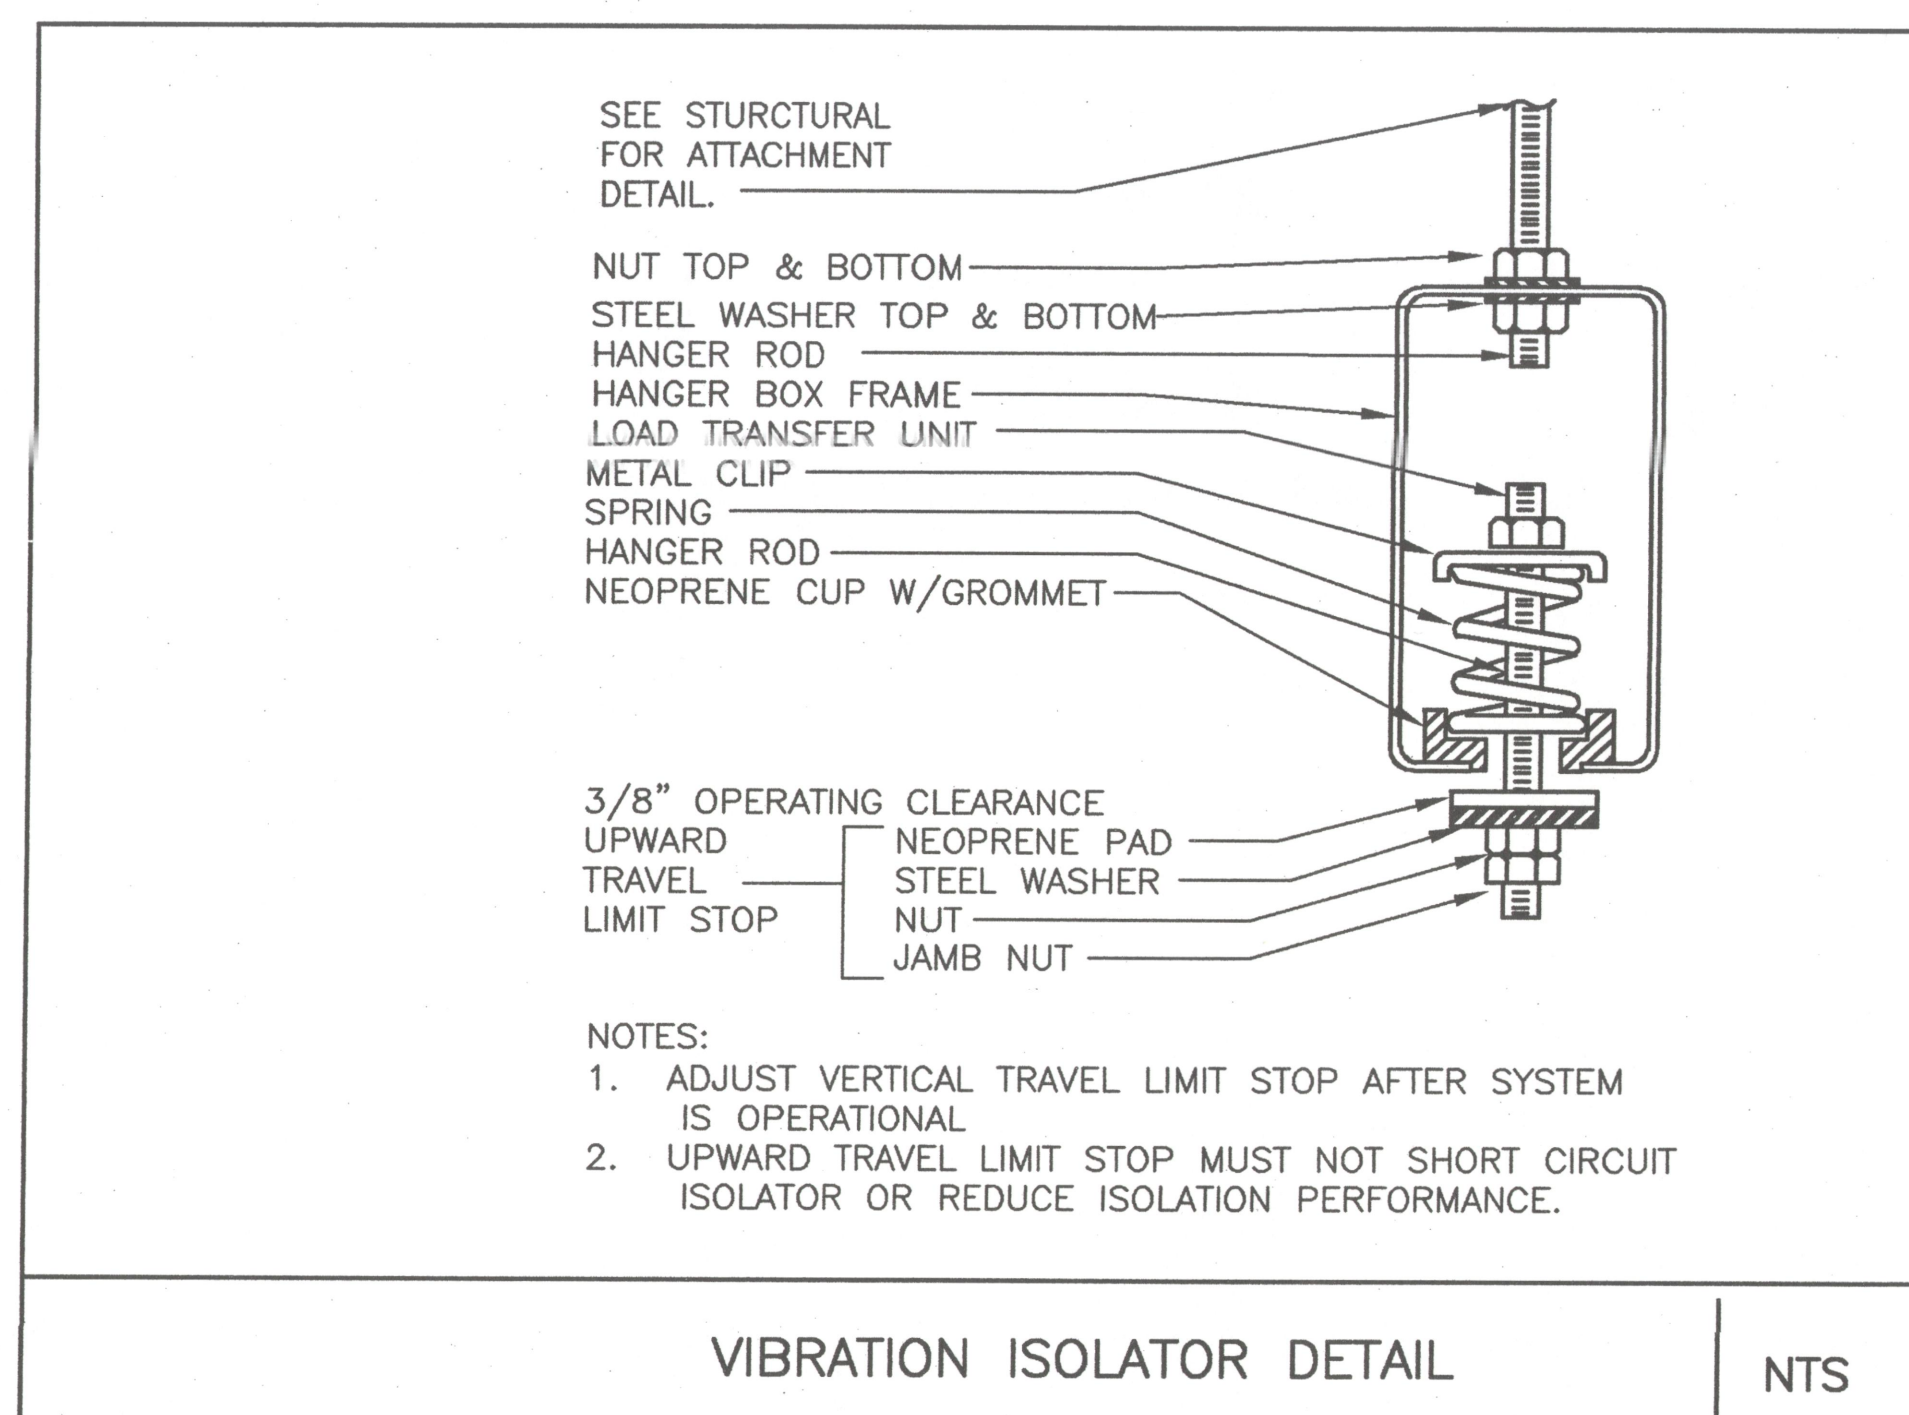


VIBRATION ISOLATOR DETAIL

NTS

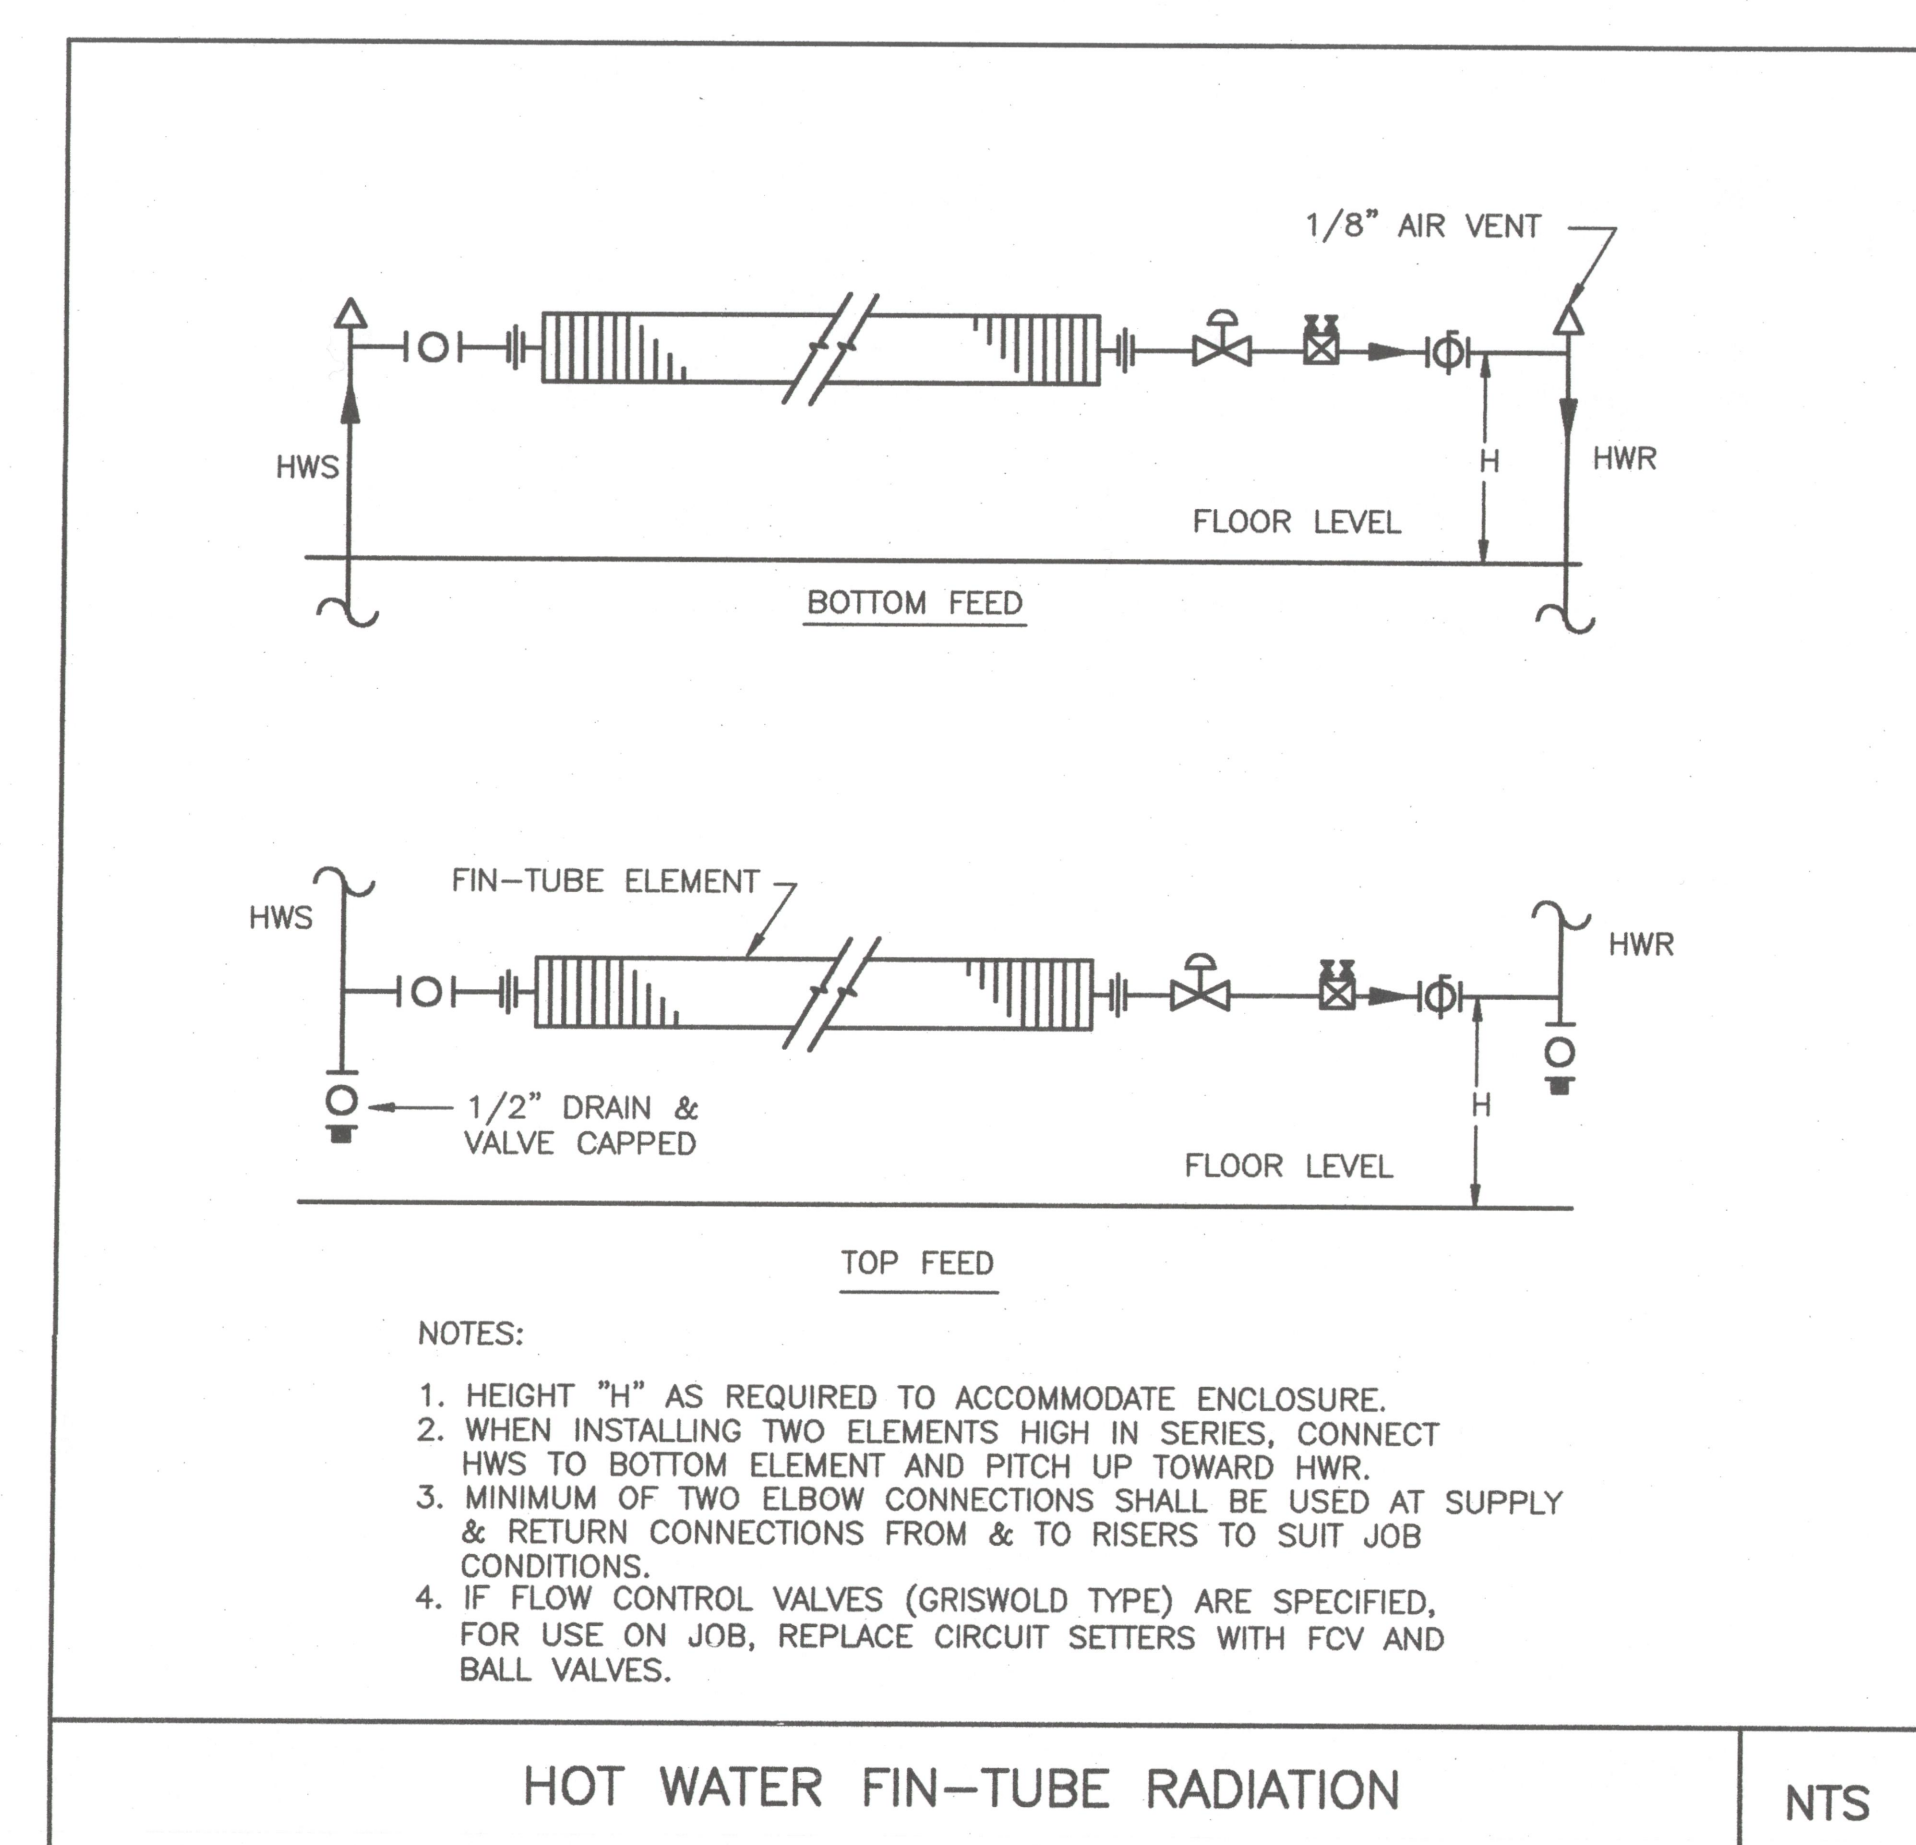


HOT WATER FIN-TUBE RADIATION

NTS

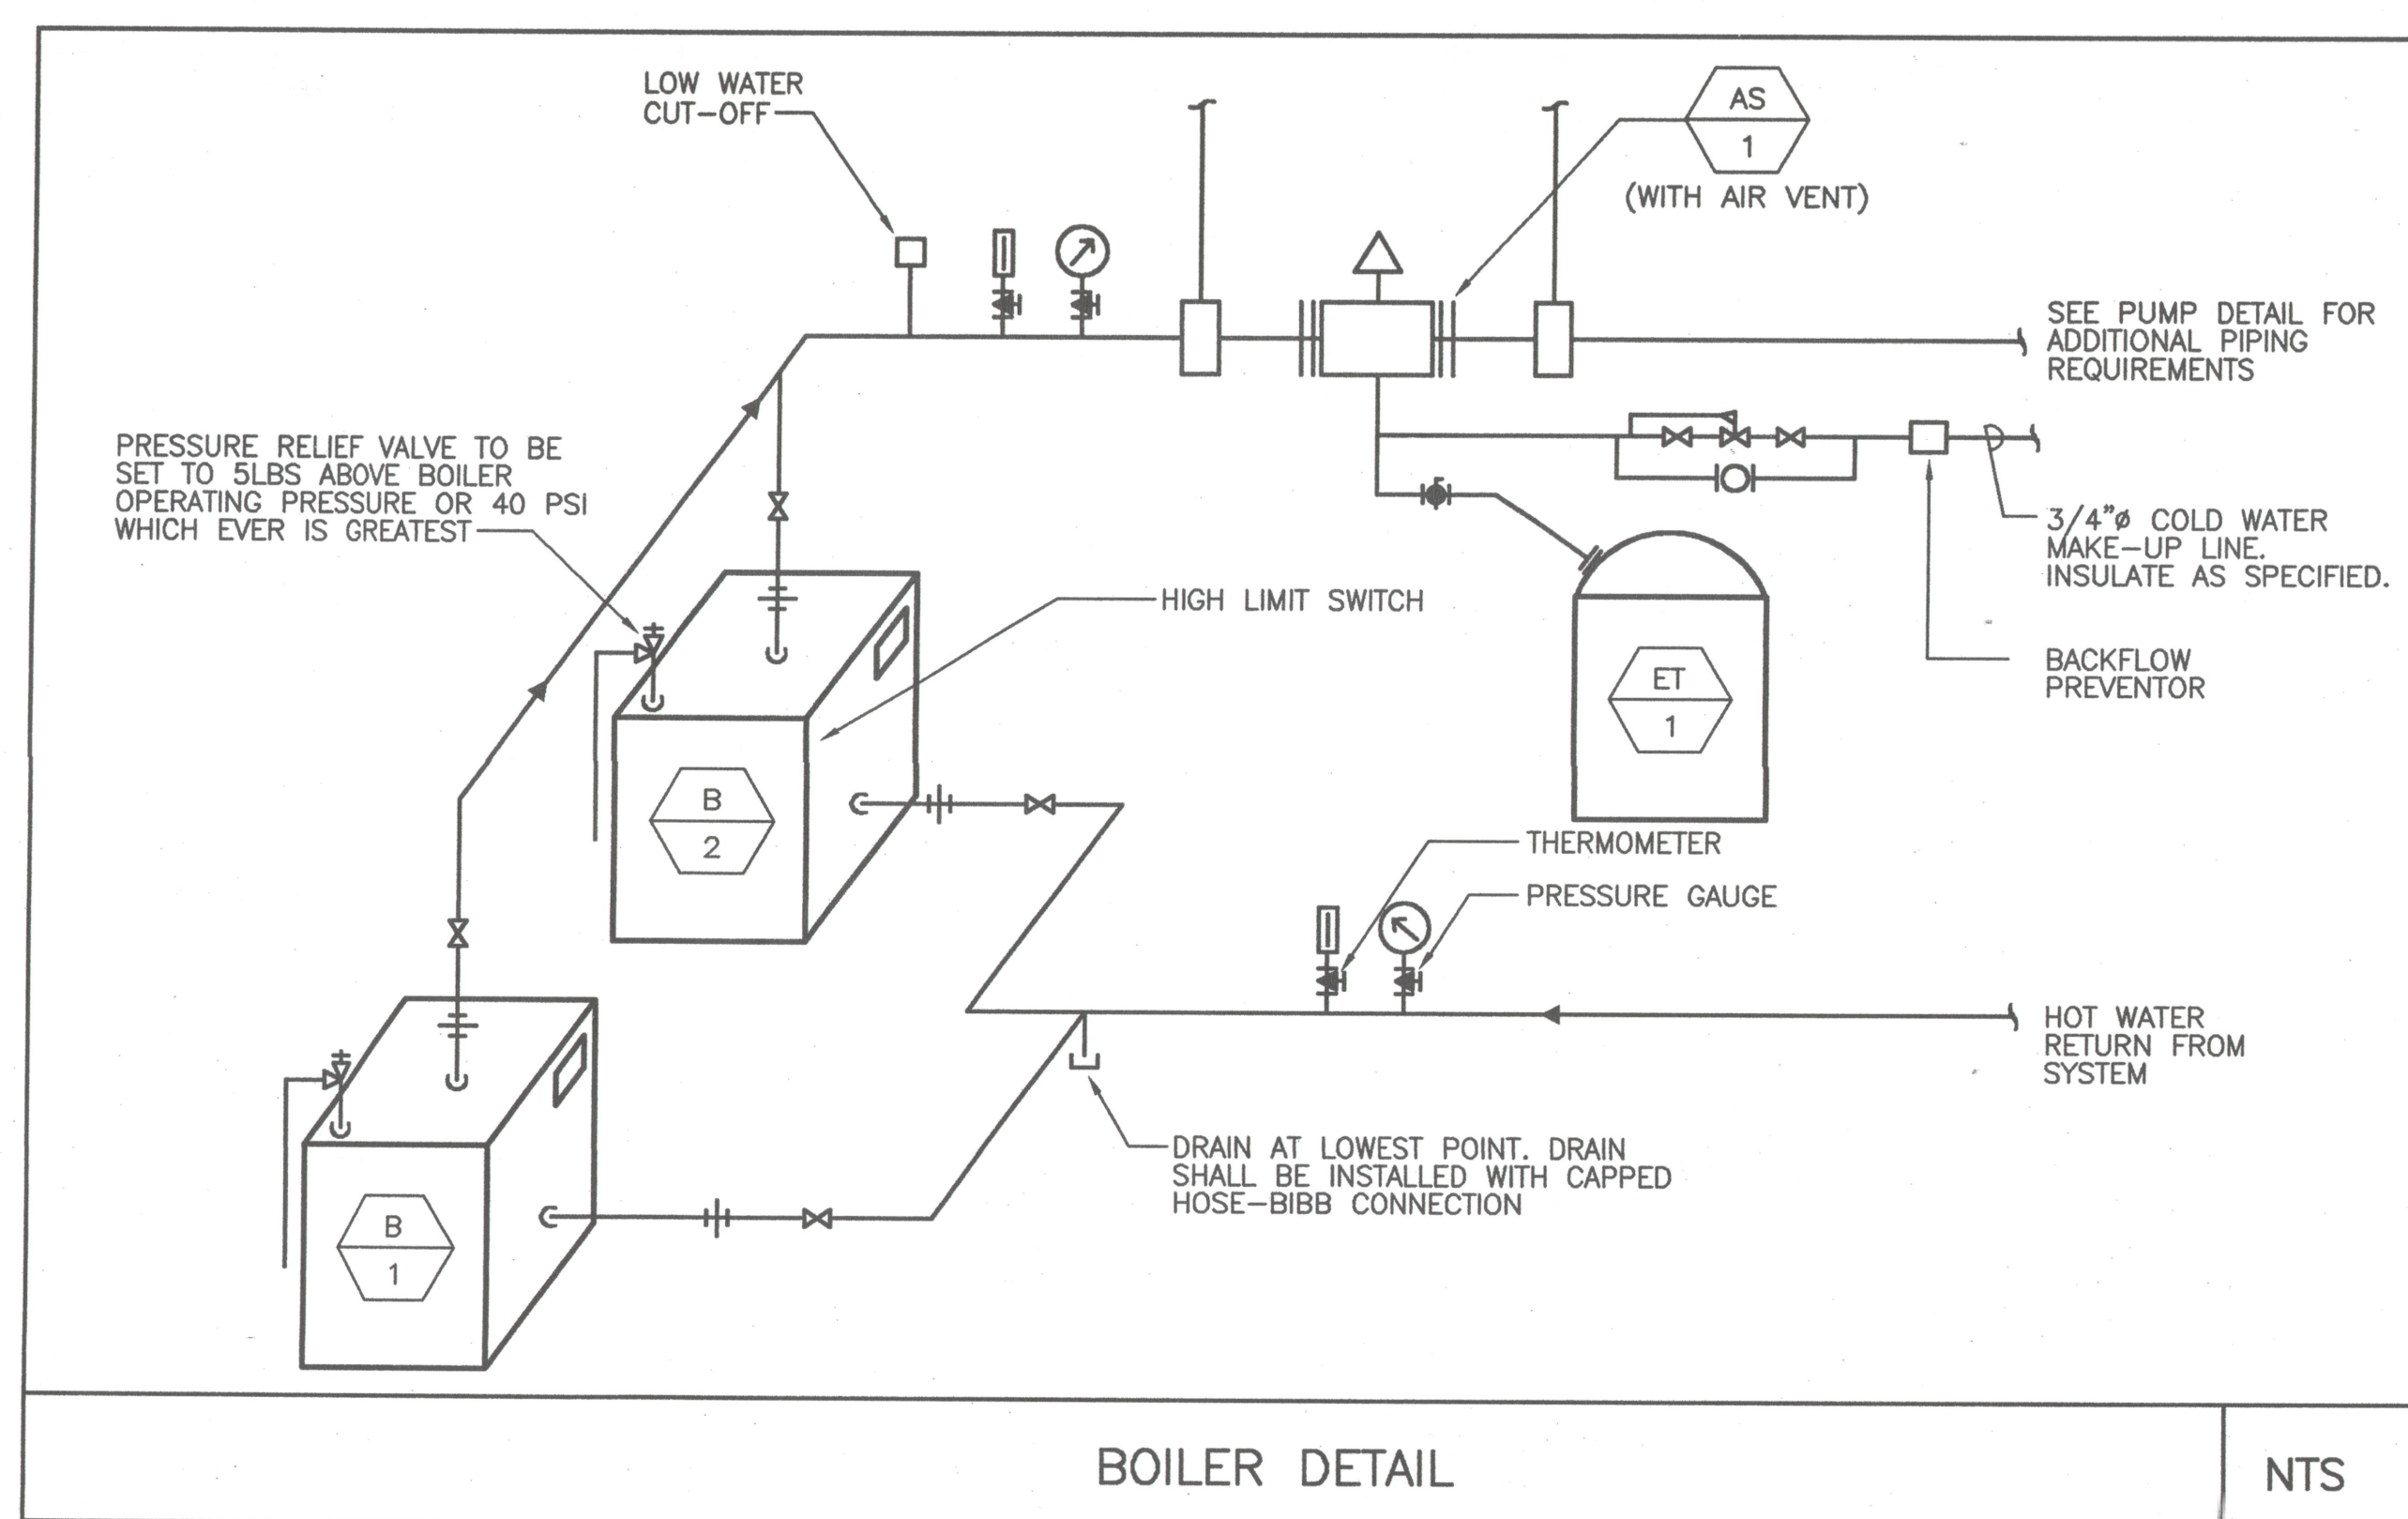


BOILER DETAIL

NTS

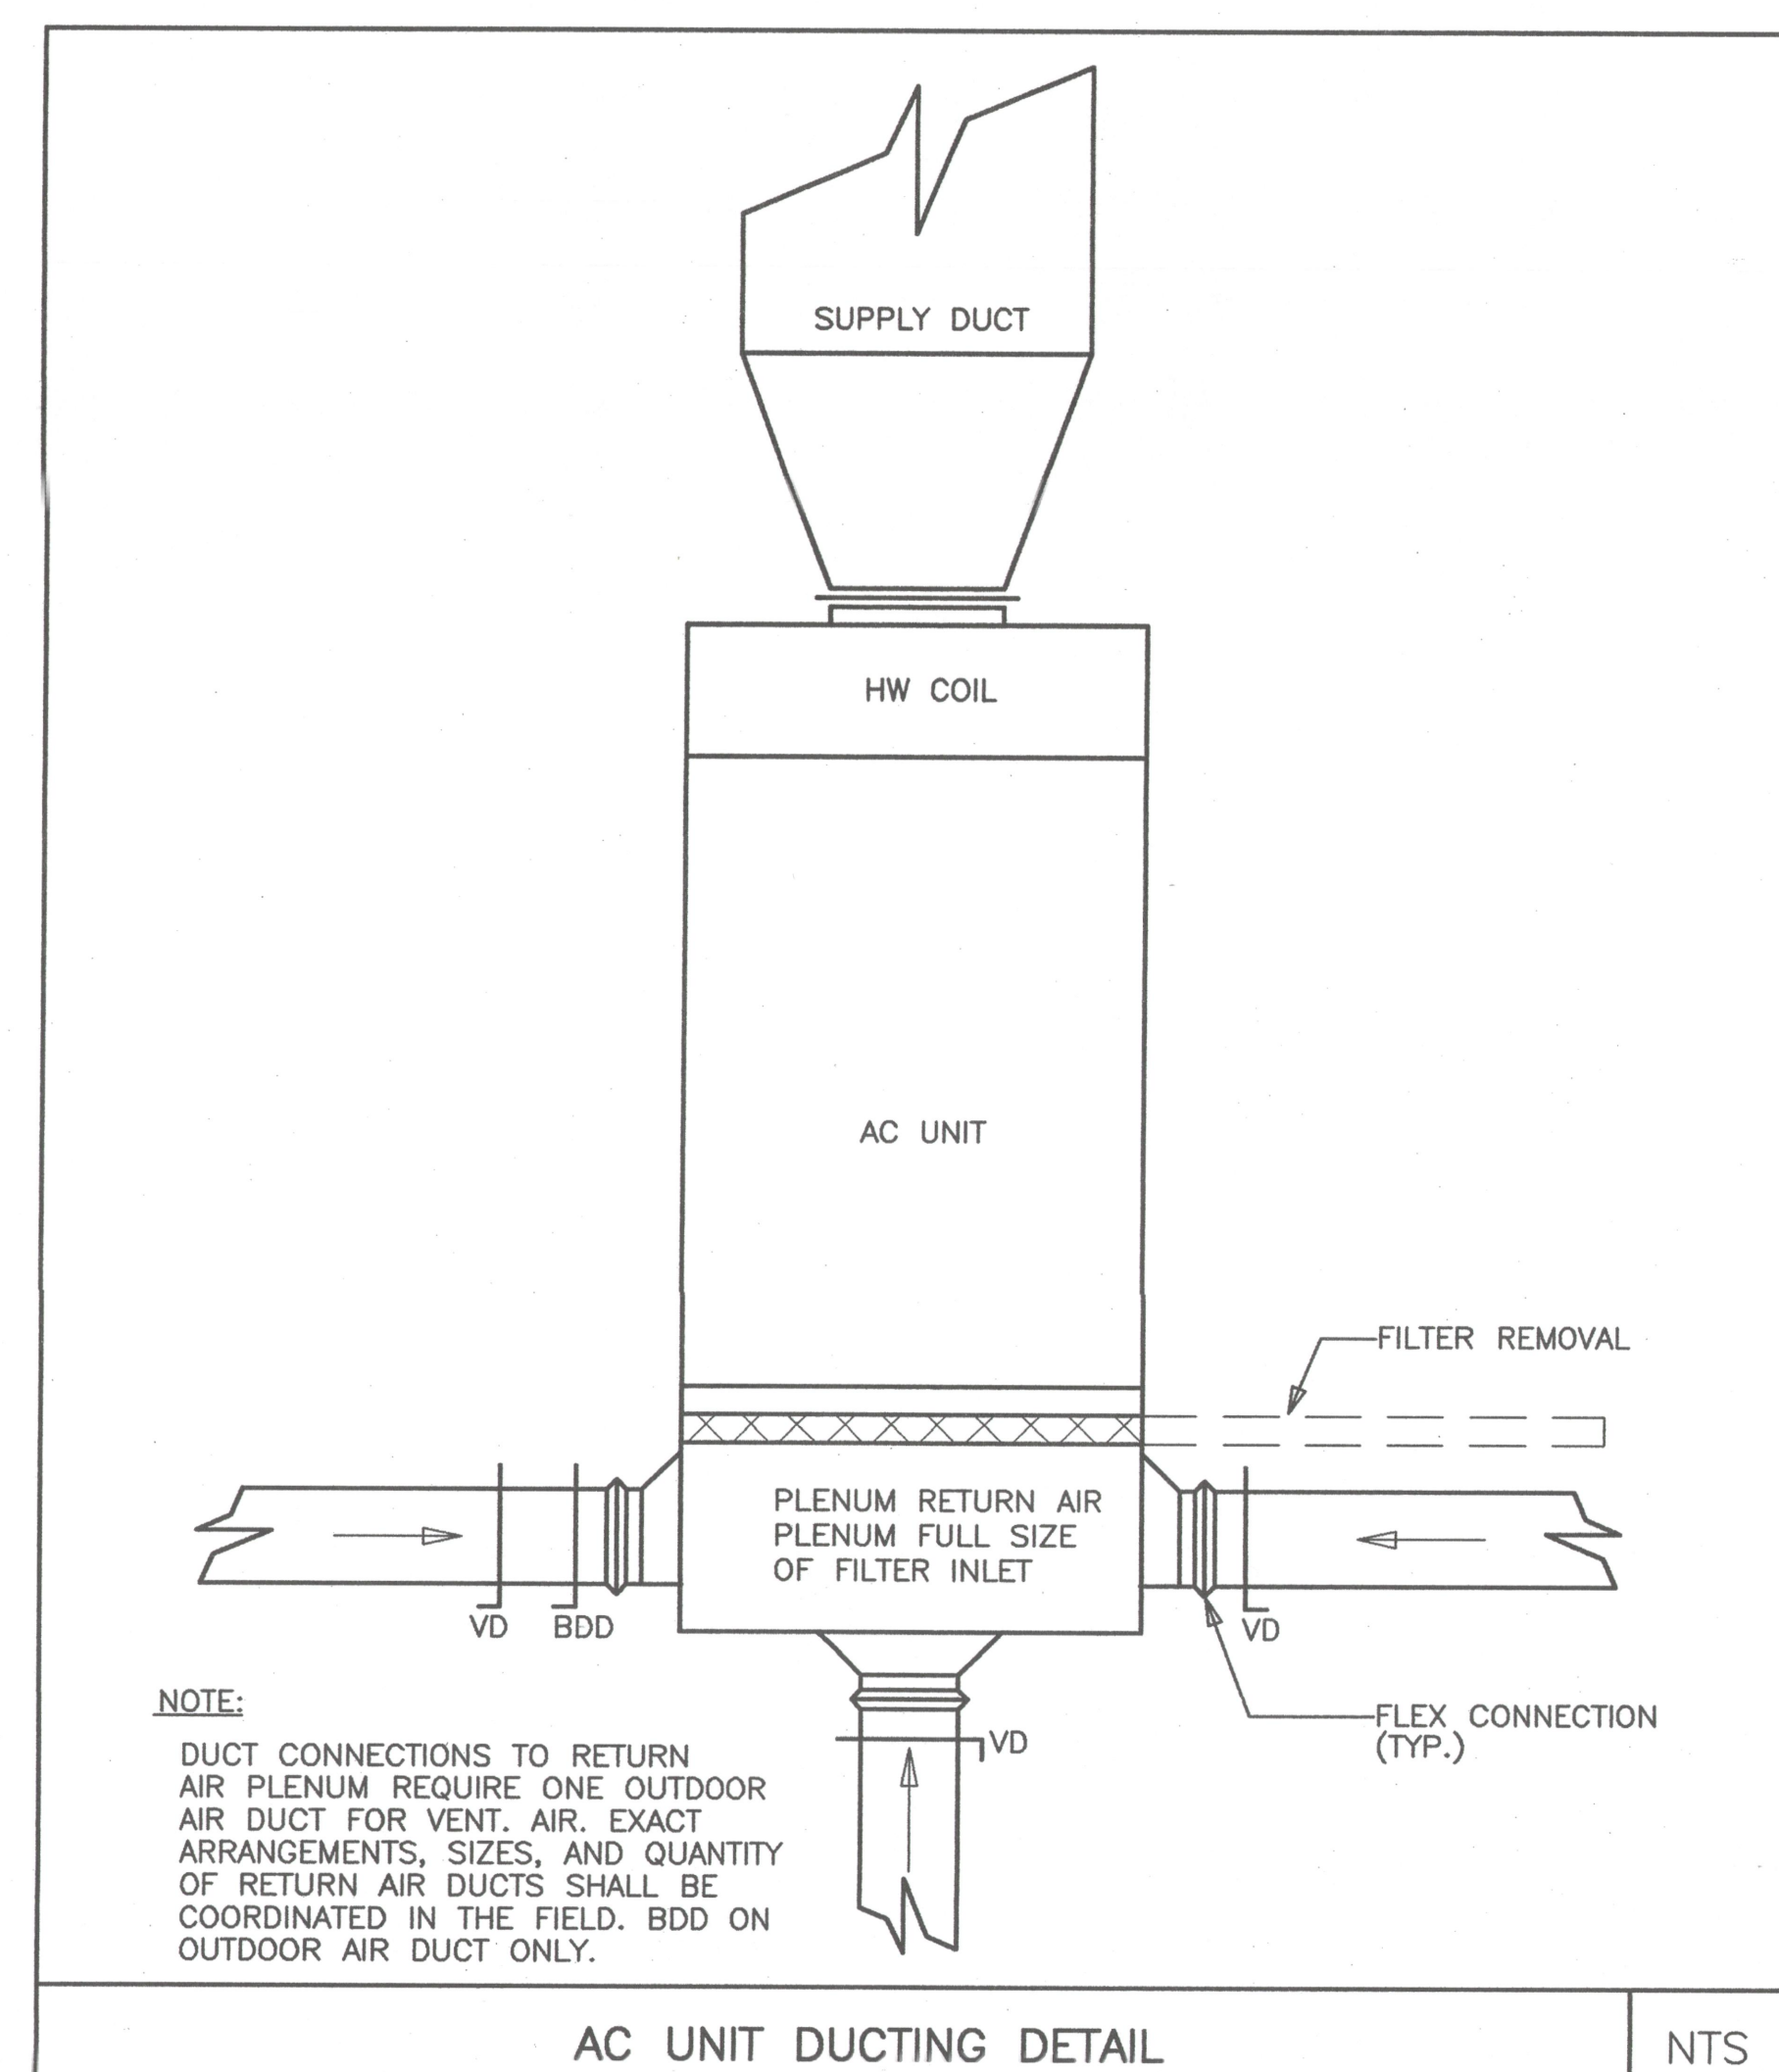

AC UNIT DUCTING DETAIL

NTS

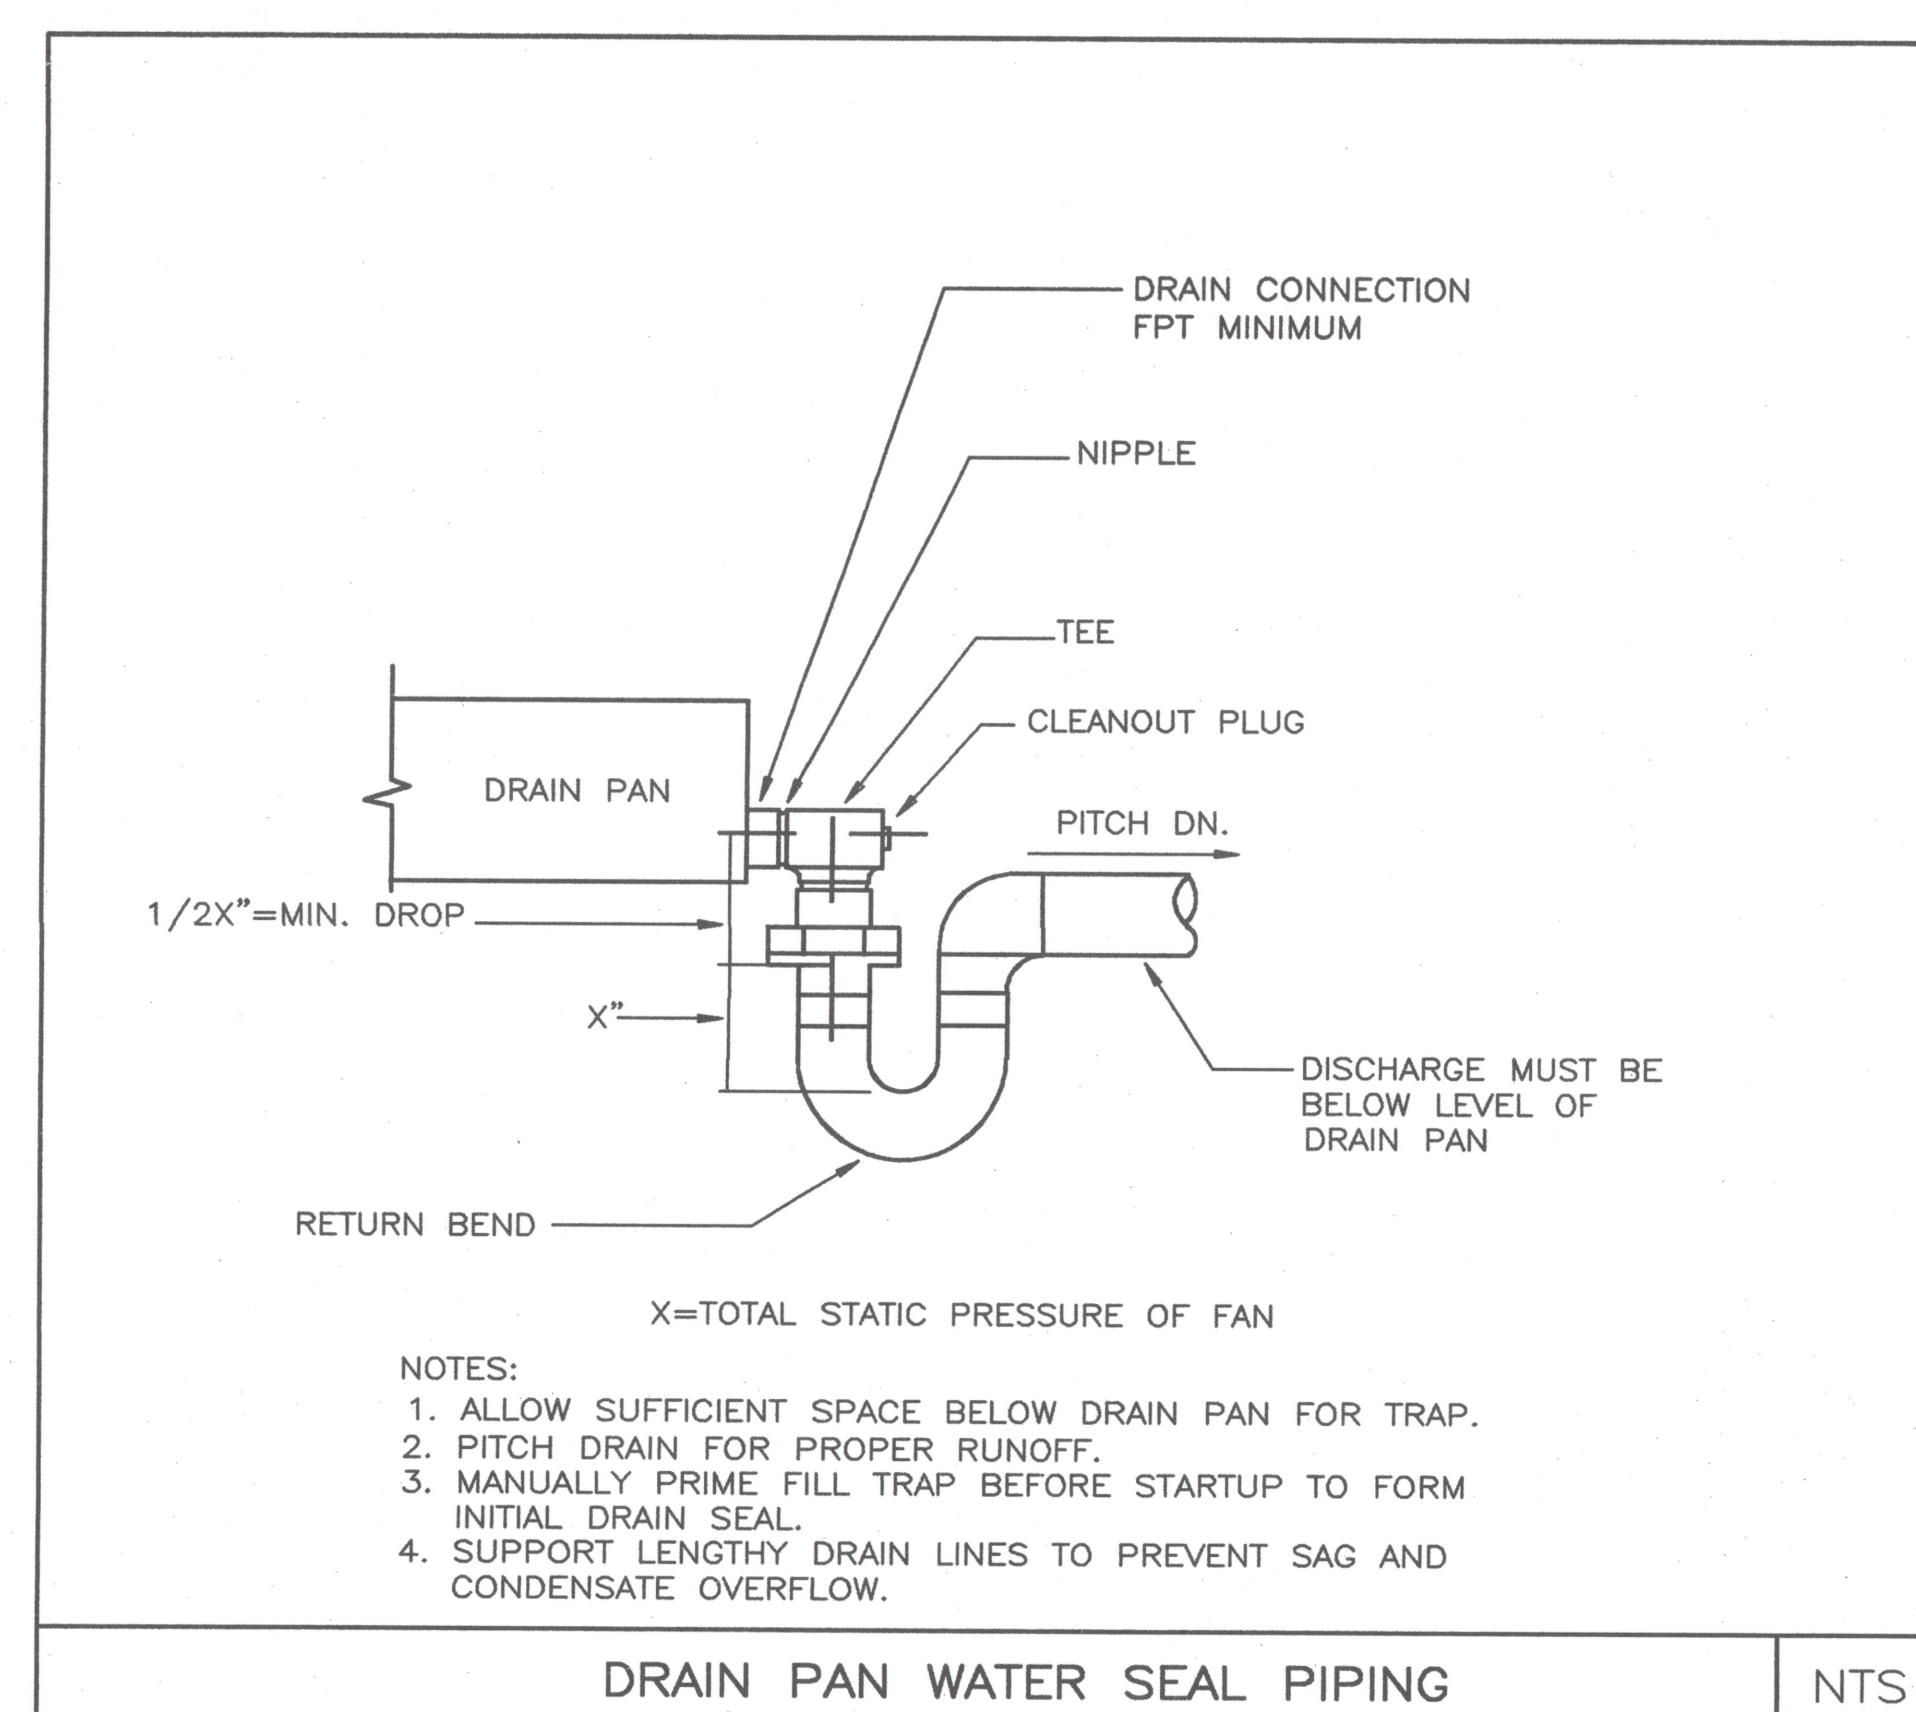


DRAIN PAN WATER SEAL PIPING

NTS

**J. STEWART ROBERTS ASSOCIATES INC.**  
ARCHITECTS

48 GROVE STREET  
SOMERVILLE, MA  
02144-2500

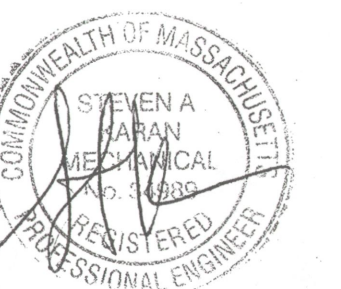



**B | E | R**  
BUILDING ENGINEERING RESOURCES, INC.  
Shovel Shop Square  
28 Main Street, Bldg. 3A  
No. Darnin, MA 02356  
Tel: (978) 250-0269  
Fax: (978) 250-0265  
Ber@Ber-Engineering.com

Revisions:


BOXFORD TOWN HALL  
Boxford, Massachusetts

Sheet Title:  
Mechanical  
Details

Date: 01 Mar 02 Drawn By: ??  
Scale: No Scale Project No.:

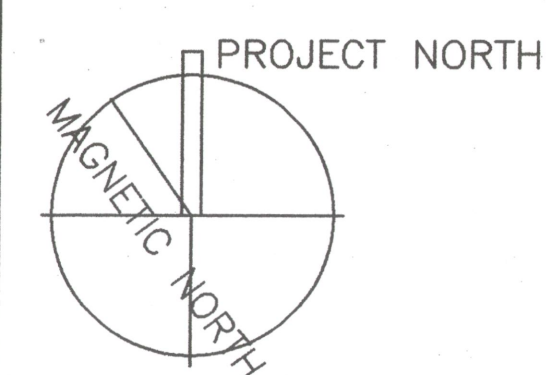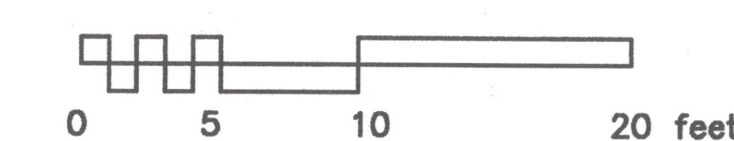

M9.0