
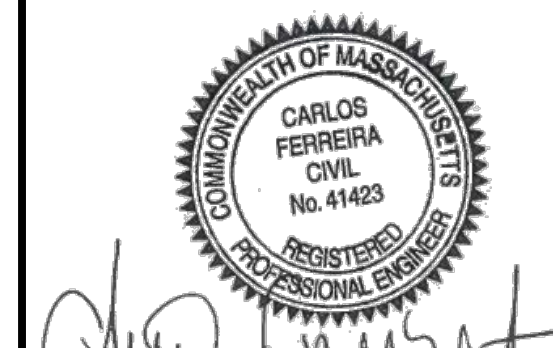
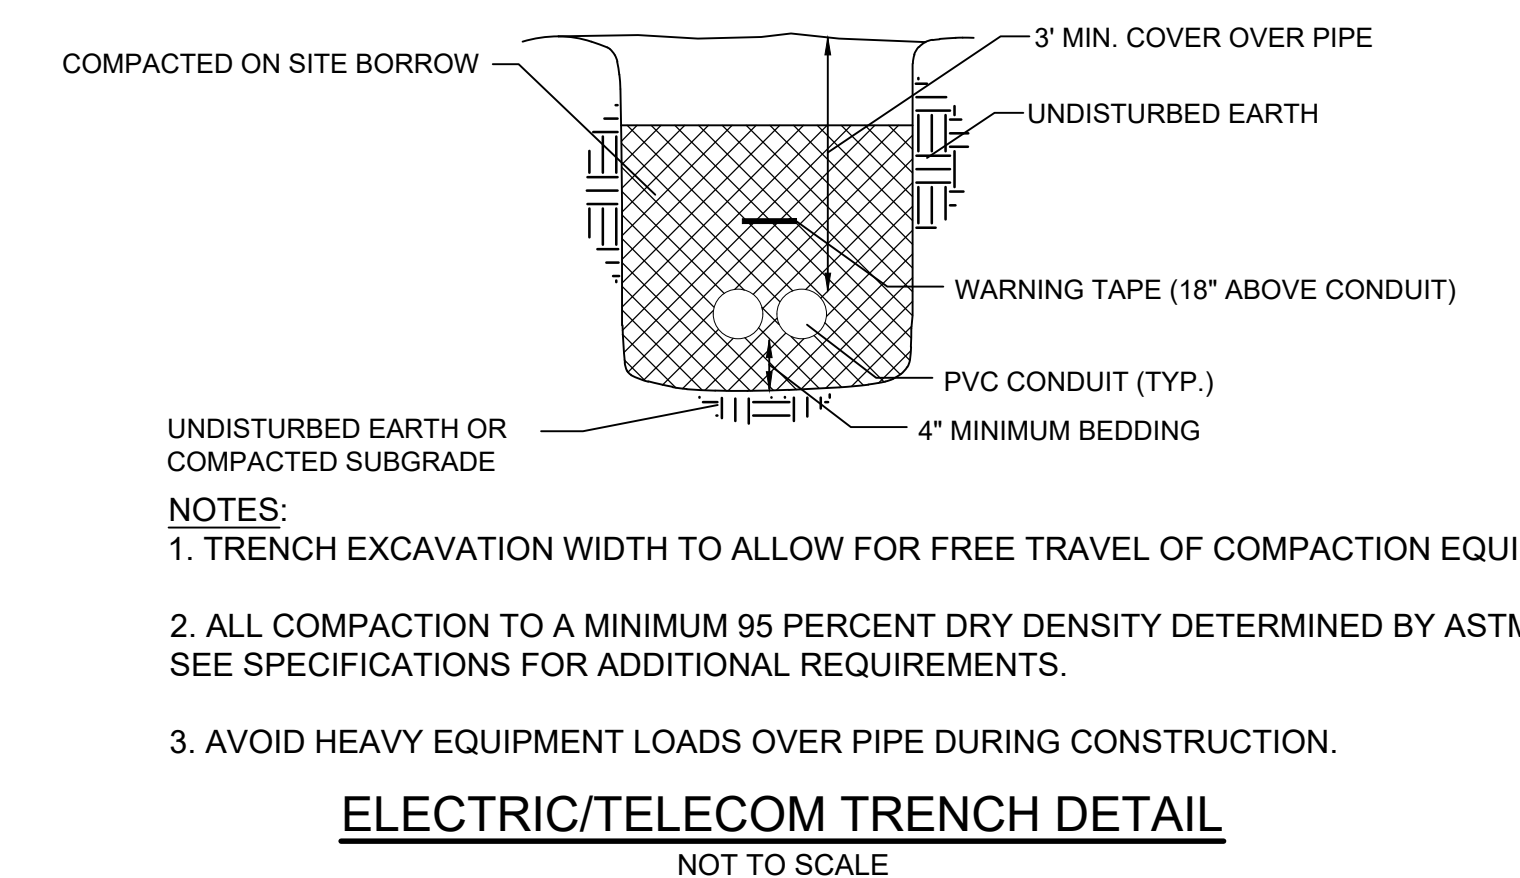
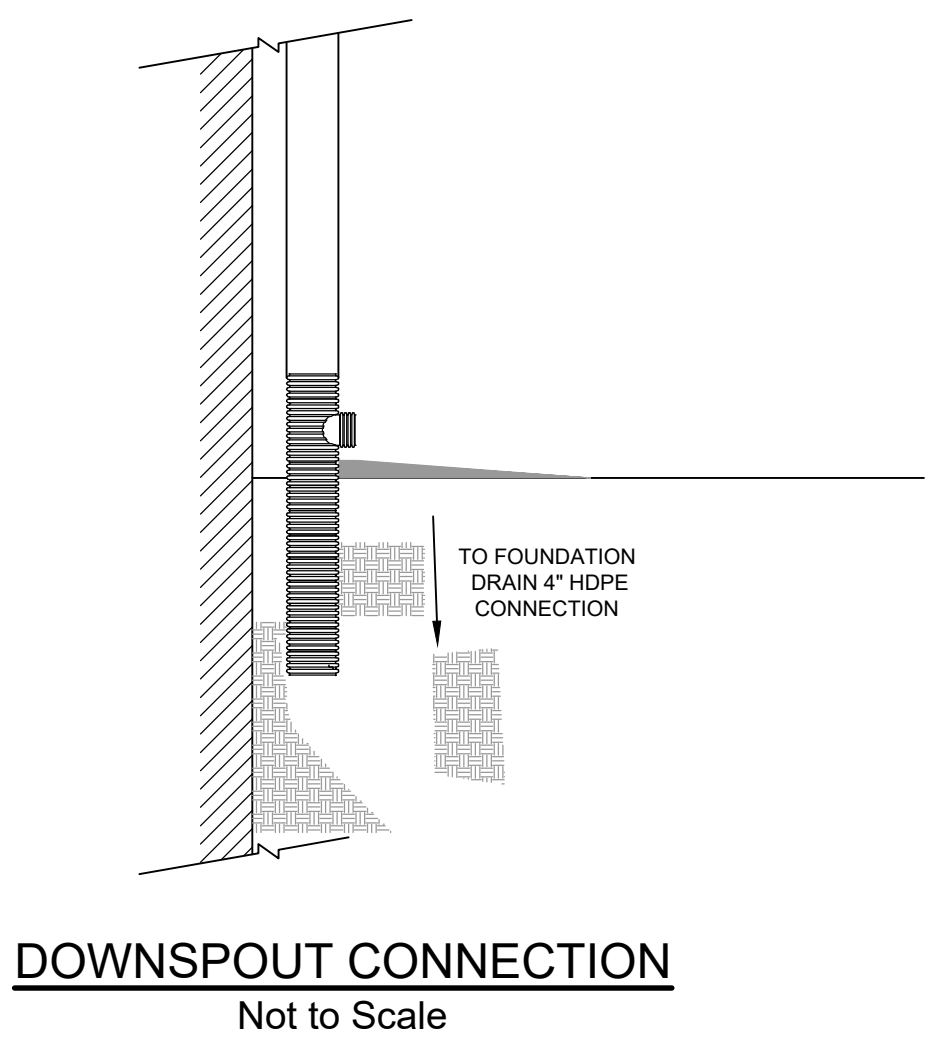
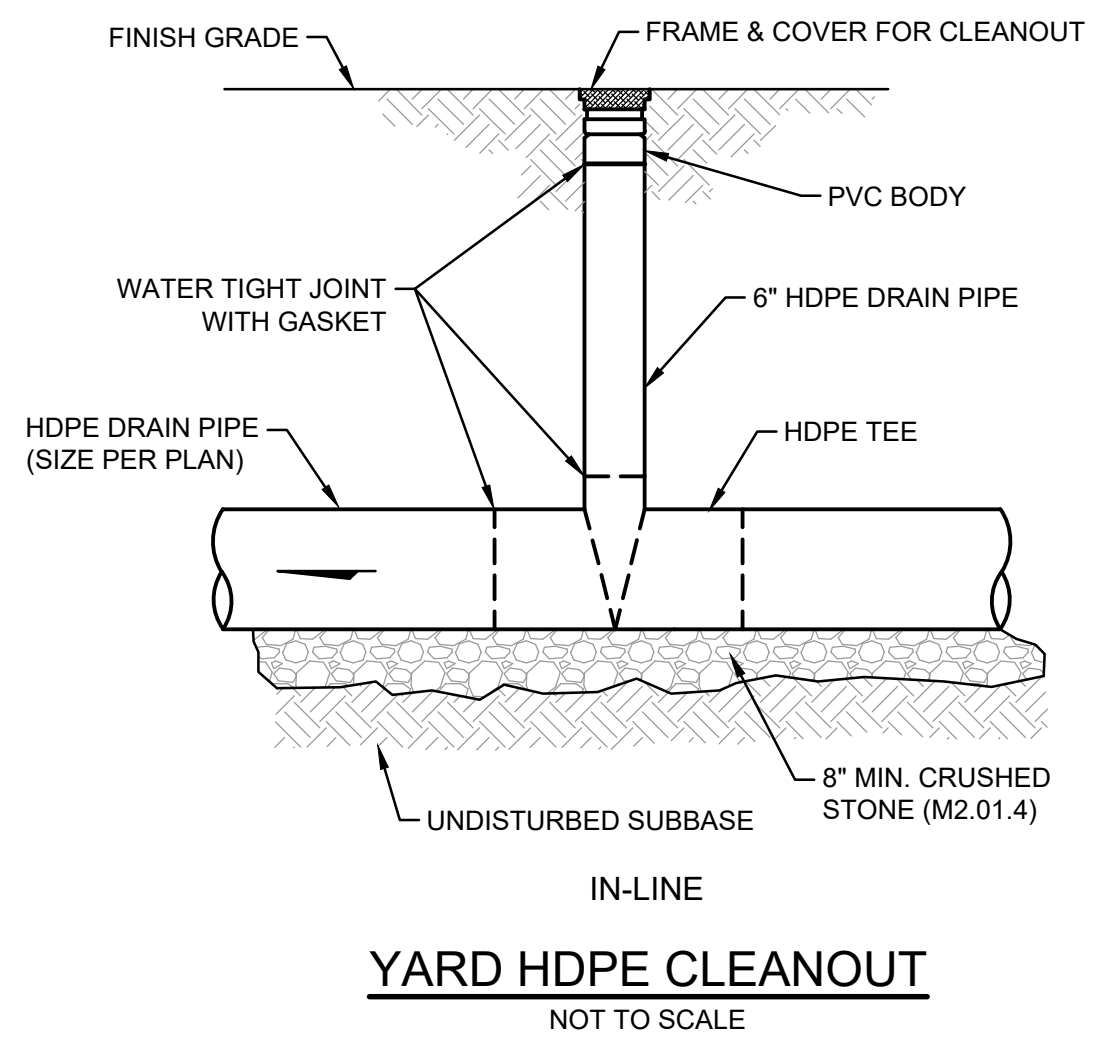


- NOTES:**
- GRATES SHALL BE DUCTILE IRON PER ASTM A536 GRADE 70-50-05
 - FRAMES SHALL BE DUCTILE IRON PER ASTM A536 GRADE 70-50-05
 - INFILTRATION SYSTEM FROM CULTEC RECAHRGER 280HD MANUFACTURED ACCORDING TO PLAN DETAILS.
 - DRAINAGE CONNECTION STUB JOINT TIGHTNESS SHALL CONFORM TO ASTM D3212 FOR CORRUGATED HDPE (ADS & HANCOR DUAL WALL) & SDR 35 PVC
 - ADAPTERS CAN BE MOUNTED ON ANY ANGLE 0° TO 360°. TO DETERMINE MINIMUM ANGLE BETWEEN ADAPTERS SEE DRAWING NO. 7001-110-013.

GRATE OPTIONS	LOAD RATINGS	PART #	DRAWING #
STANDARD	MEETS H-20	1899C-GS	7001-110-213

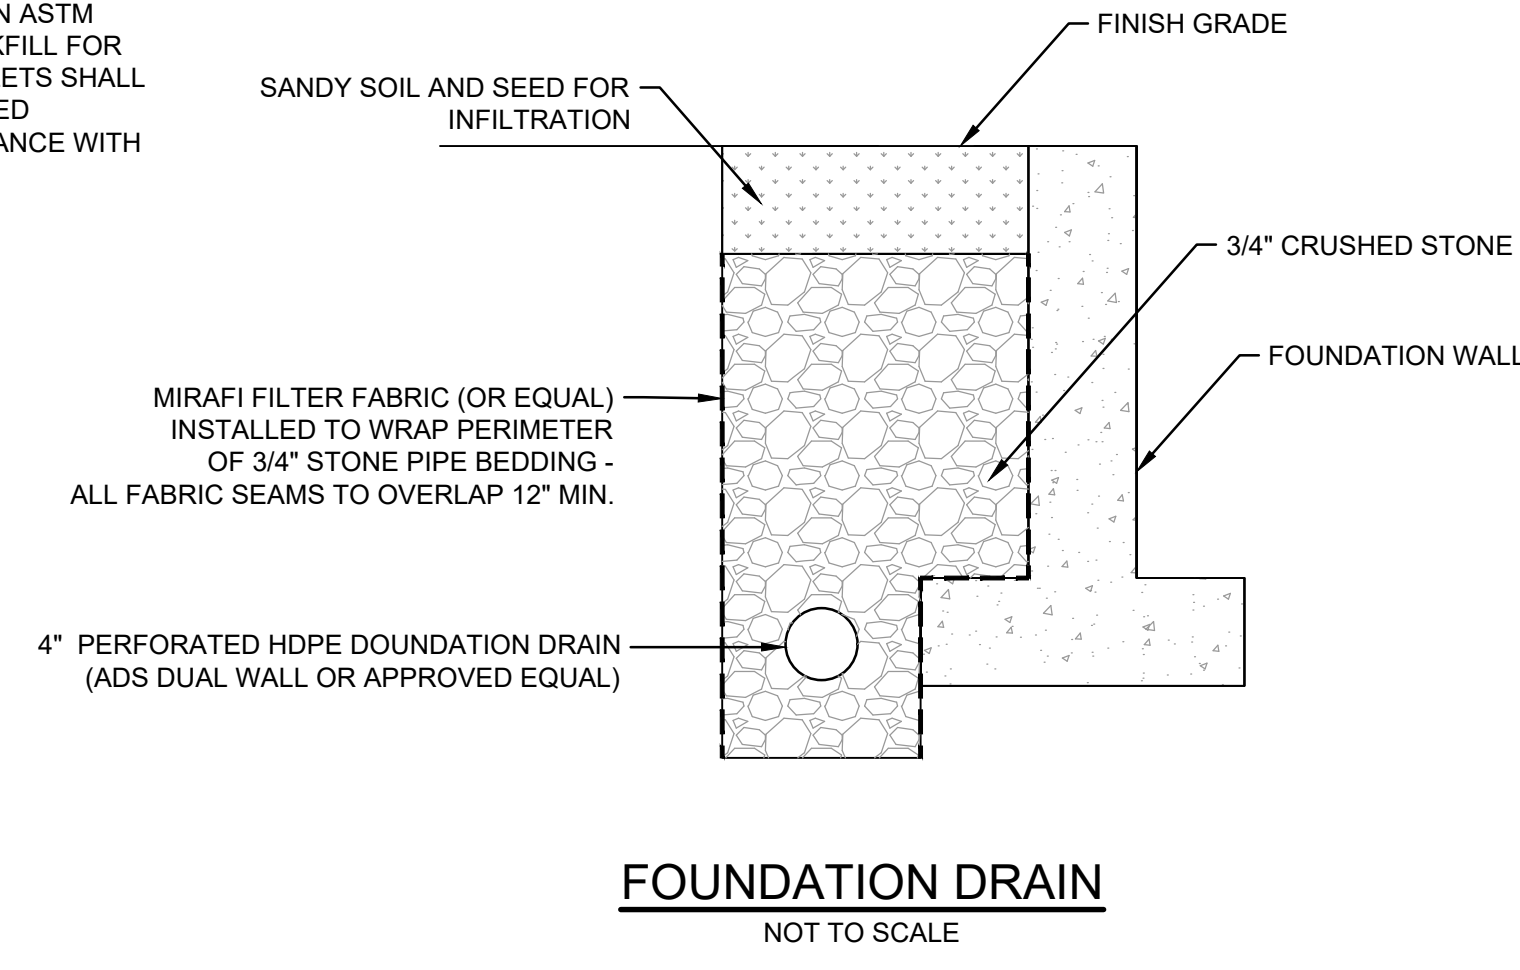

Carlos Ferreira

No.	Date	Description
6	04/12/23	COMMISSION COMMENTS
5	03/27/23	STORMWATER MANAGEMENT
4	09/27/21	COMMISSION COMMENTS
3	08/17/21	STORMWATER MANAGEMENT
1	06/11/21	NOI SUBMITTAL

Prepared for:
CLAUDIO SENA
 146 GEORGETOWN ROAD
 BOXFORD, MA, 01921

Property of:
142 FISHER STREET LLC
 142 FISHER STREET
 WESTBOROUGH, MA 01581

Prepared By:

M & F
ENGINEERING & DESIGNS
 Structural Engineering / Building Design
 Civil Engineering / Management Services
 CARLOS FERREIRA PROFESSIONAL ENGINEER

PHONE: 508-331-7261 SITE: WWW.MF-ENG.COM
 EMAIL: CARLOS.FERREIRA@MF-ENG.COM

Carlos E. Ferreira P.E. #41.423
 Date: _____

Project Title
NOTICE OF INTENT
 SENA RESIDENCE

Sheet Title
CONSTRUCTION
 DETAILS

SCALE	1"=20'
DRAWN	CMS
CHECKED	CEF
FILE NAME	146 GEORGETOWN
PROJECT	146 GEORGETOWN RD
ISSUE DATE	05/21/2021
JOB NO.	146-0521

SHEET C-502