




## TOWN OF BOXFORD PUBLIC NOTICE

**TO: RESIDENTS/ABUTTERS - Porter Road and Anna's Way**  
**BOXFORD, MASSACHUSETTS**

You are hereby notified that a public hearing will be held at the Boxford Town Hall, 7A Spofford Road, Boxford, MA at **6:30 P.M.**, on **Monday, the 11<sup>TH</sup> day of March, 2024**, upon the petition of **National Grid Company (North Andover)**, NATIONAL GRID Petition **Plan No. 20863997**; dated **January 15, 2024**, for permission to construct a line of underground electric conduits, including the necessary sustaining and protecting fixtures under and across the public way herein named. Anna's Way and Porter Road – National Grid to install approximately 2970 feet of 1-1C #2 AL 15KV EPR cable. Install approximately 1434 feet of 4-3", 51 feet of 2-3" conduit. Install 4 heavy-duty handholes and 2 primary pull boxes on Anna Way & Porter Road, Boxford.

**THE INSTALLATION OF ANY POLE OR CONDUIT THAT INVOLVES THE CUTTING OF ANY LIVE TREE OR THE REMOVAL OF ANY PART OF A STONE WALL WILL REQUIRE PUBLIC HEARINGS PURSUANT TO M.G.L. CHAPTER 40, SECTION 15C (SCENIC ROADS ACT) AND/OR M.G.L. CHAPTER 87, SECTIONS 3 AND 4 (SHADE TREE ACT).**

**NO NEW OR REPLACEMENT CHEMICALLY TREATED UTILITY POLES SHALL BE INSTALLED WITHIN 50 FEET OF ANY PUBLIC/PRIVATE WATER SUPPLY OR WITHIN 100 FEET OF ANY PRIVATE WELL SITES; PER ORDER OF BOXFORD BOARD OF HEALTH.**

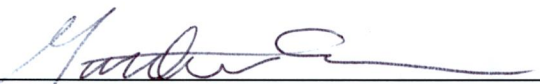  
Matthew Coogan, Town Administrator  
TOWN OF BOXFORD

Dated: February 28, 2024

*Plan is posted in Town Hall, or is attached herewith.*

Questions contact – Leidos - James Kanceruk 984-250-2956

Petition of the Massachusetts Electric Company d/b/a NATIONAL GRID  
OF NORTH ANDOVER, MASSACHUSETTS  
For Electric Conduit Location:

To the Board of Selectmen of Boxford, Massachusetts

Respectfully represents the Massachusetts Electric Company d/b/a NATIONAL GRID of North Andover, Massachusetts, that it desires to construct a line of underground electric conduits, including the necessary sustaining and protecting fixtures, under and across the public way or ways hereinafter named.

Wherefore it prays that after due notice and hearing as provided by law, it be granted permission to excavate the public highways and to run and maintain underground electric conduits, together with such sustaining and protecting fixtures as it may find necessary for the transmission of electricity, said underground conduits to be located substantially in accordance with the plan filed herewith marked – Anna's Way & Porter Road - Boxford, Massachusetts.


The following are the streets and highways referred to:

**20863997** – Anna's Way and Porter Road- National Grid to install approximately 2970 feet of 1-1C 2# AL 15KV EPR cable. Install approximately 1434 feet of 4-3", 51 foot of 2-3" conduit. Install 4 heavy duty handholes and 2 primary pull boxes on Anna Way & Porter Road, Boxford, Ma.

Location approximately as shown on plan attached.

Massachusetts Electric Company d/b/a  
NATIONAL GRID *Dave Johnson*

BY \_\_\_\_\_  
Engineering Department

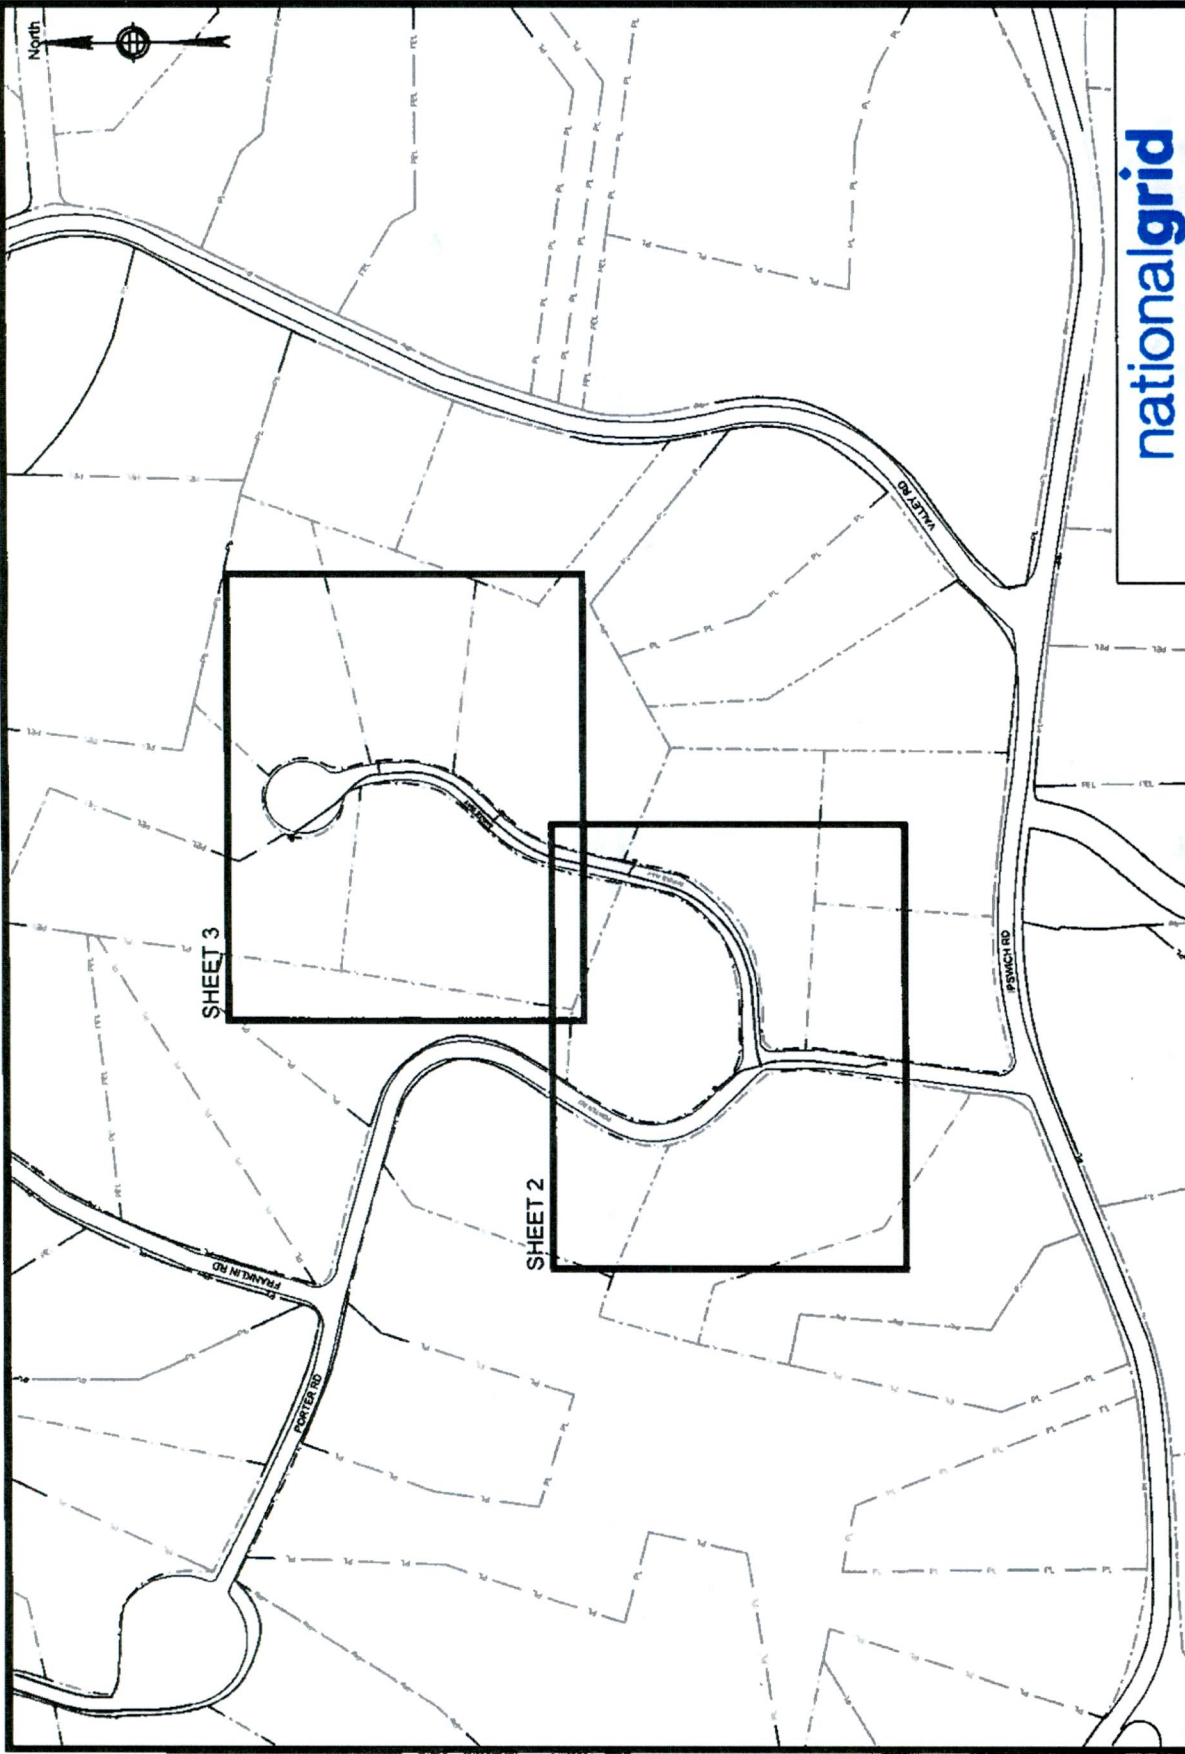

**nationalgrid**


 

SKETCH TO ACCOMPANY PETITION FOR  
 INSTALLATION OF NEW MANHOLES AND CONDUIT  
 ANNA'S WAY BOXFORD CABLE REPLACEMENT


ENGINEER: G.D. COMBES  
 BOXFORD, MA

DRAWN BY: PT WR# 20863997  
 SHEET 1

PHONE: (603)-289-7503  
 DATE: 12/6/2023

**LEGEND "PAGE 0 ONLY"**

-  SHEET CALLOUT
-  PL -- PROPERTY LINE
-  EDGE OF PAVEMENT

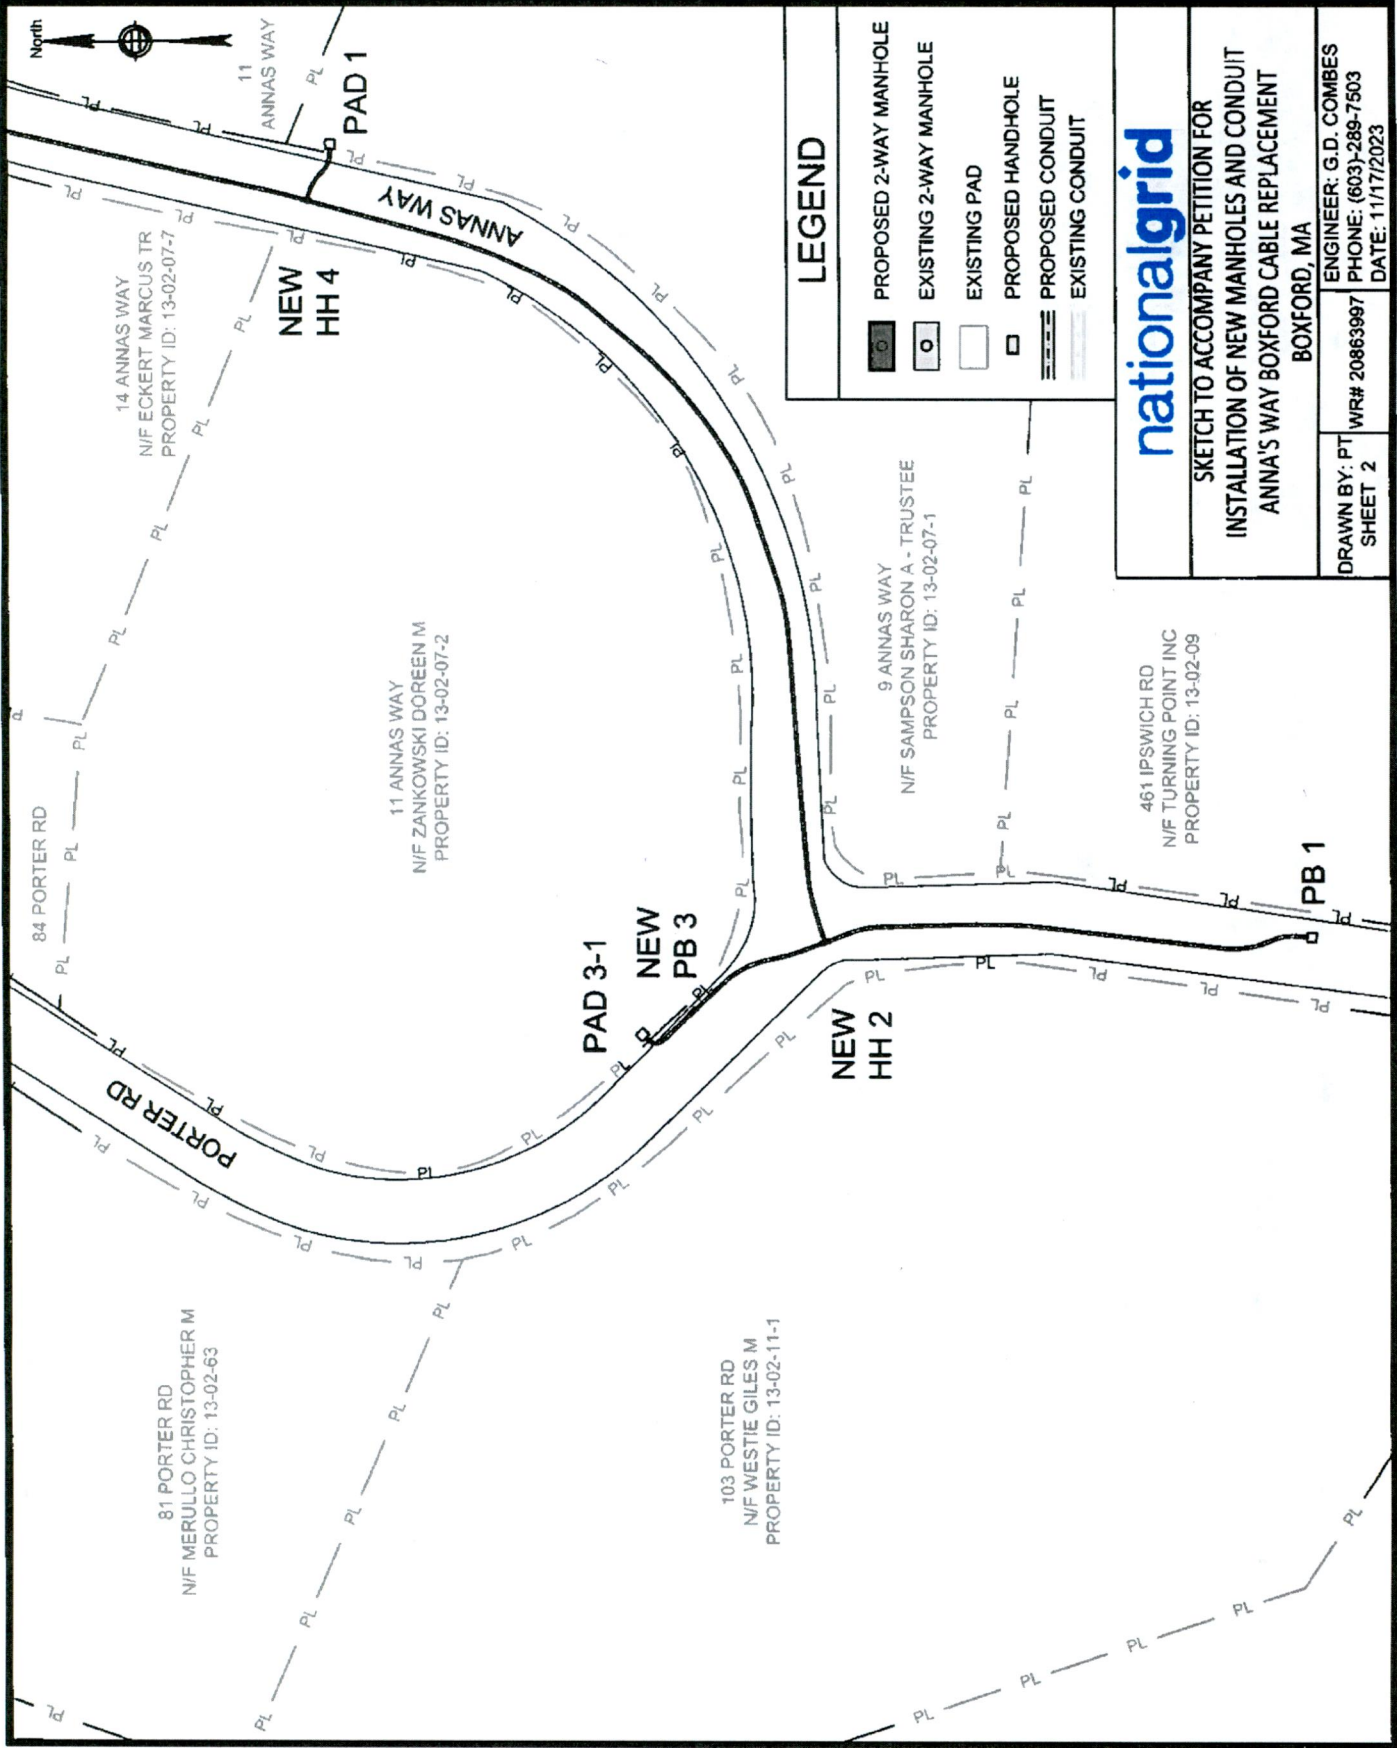

**LEGEND**

- PROPOSED 2-WAY MANHOLE
- EXISTING 2-WAY MANHOLE
- EXISTING PAD
- PROPOSED HANDHOLE
- PROPOSED CONDUIT
- EXISTING CONDUIT

**nationalgrid**

SKETCH TO ACCOMPANY PETITION FOR  
 INSTALLATION OF NEW MANHOLES AND CONDUIT  
 ANNA'S WAY BOXFORD CABLE REPLACEMENT  
 BOXFORD, MA

ENGINEER: G.D. COMBES  
 PHONE: (603)-289-7503  
 DATE: 11/17/2023

14 ANNAS WAY  
 N/F ECKERT MARCUS TR  
 PROPERTY ID: 13-02-07-7

11 ANNAS WAY  
 N/F ZANKOWSKI DOREEN M  
 PROPERTY ID: 13-02-07-2

9 ANNAS WAY  
 N/F SAMPSON SHARON A - TRUSTEE  
 PROPERTY ID: 13-02-07-1


461 IPSWICH RD  
 N/F TURNING POINT INC  
 PROPERTY ID: 13-02-09

84 PORTER RD  
 N/F MERULLO CHRISTOPHER M  
 PROPERTY ID: 13-02-63




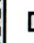


103 PORTER RD  
 N/F WESTIE GILES M  
 PROPERTY ID: 13-02-11-1

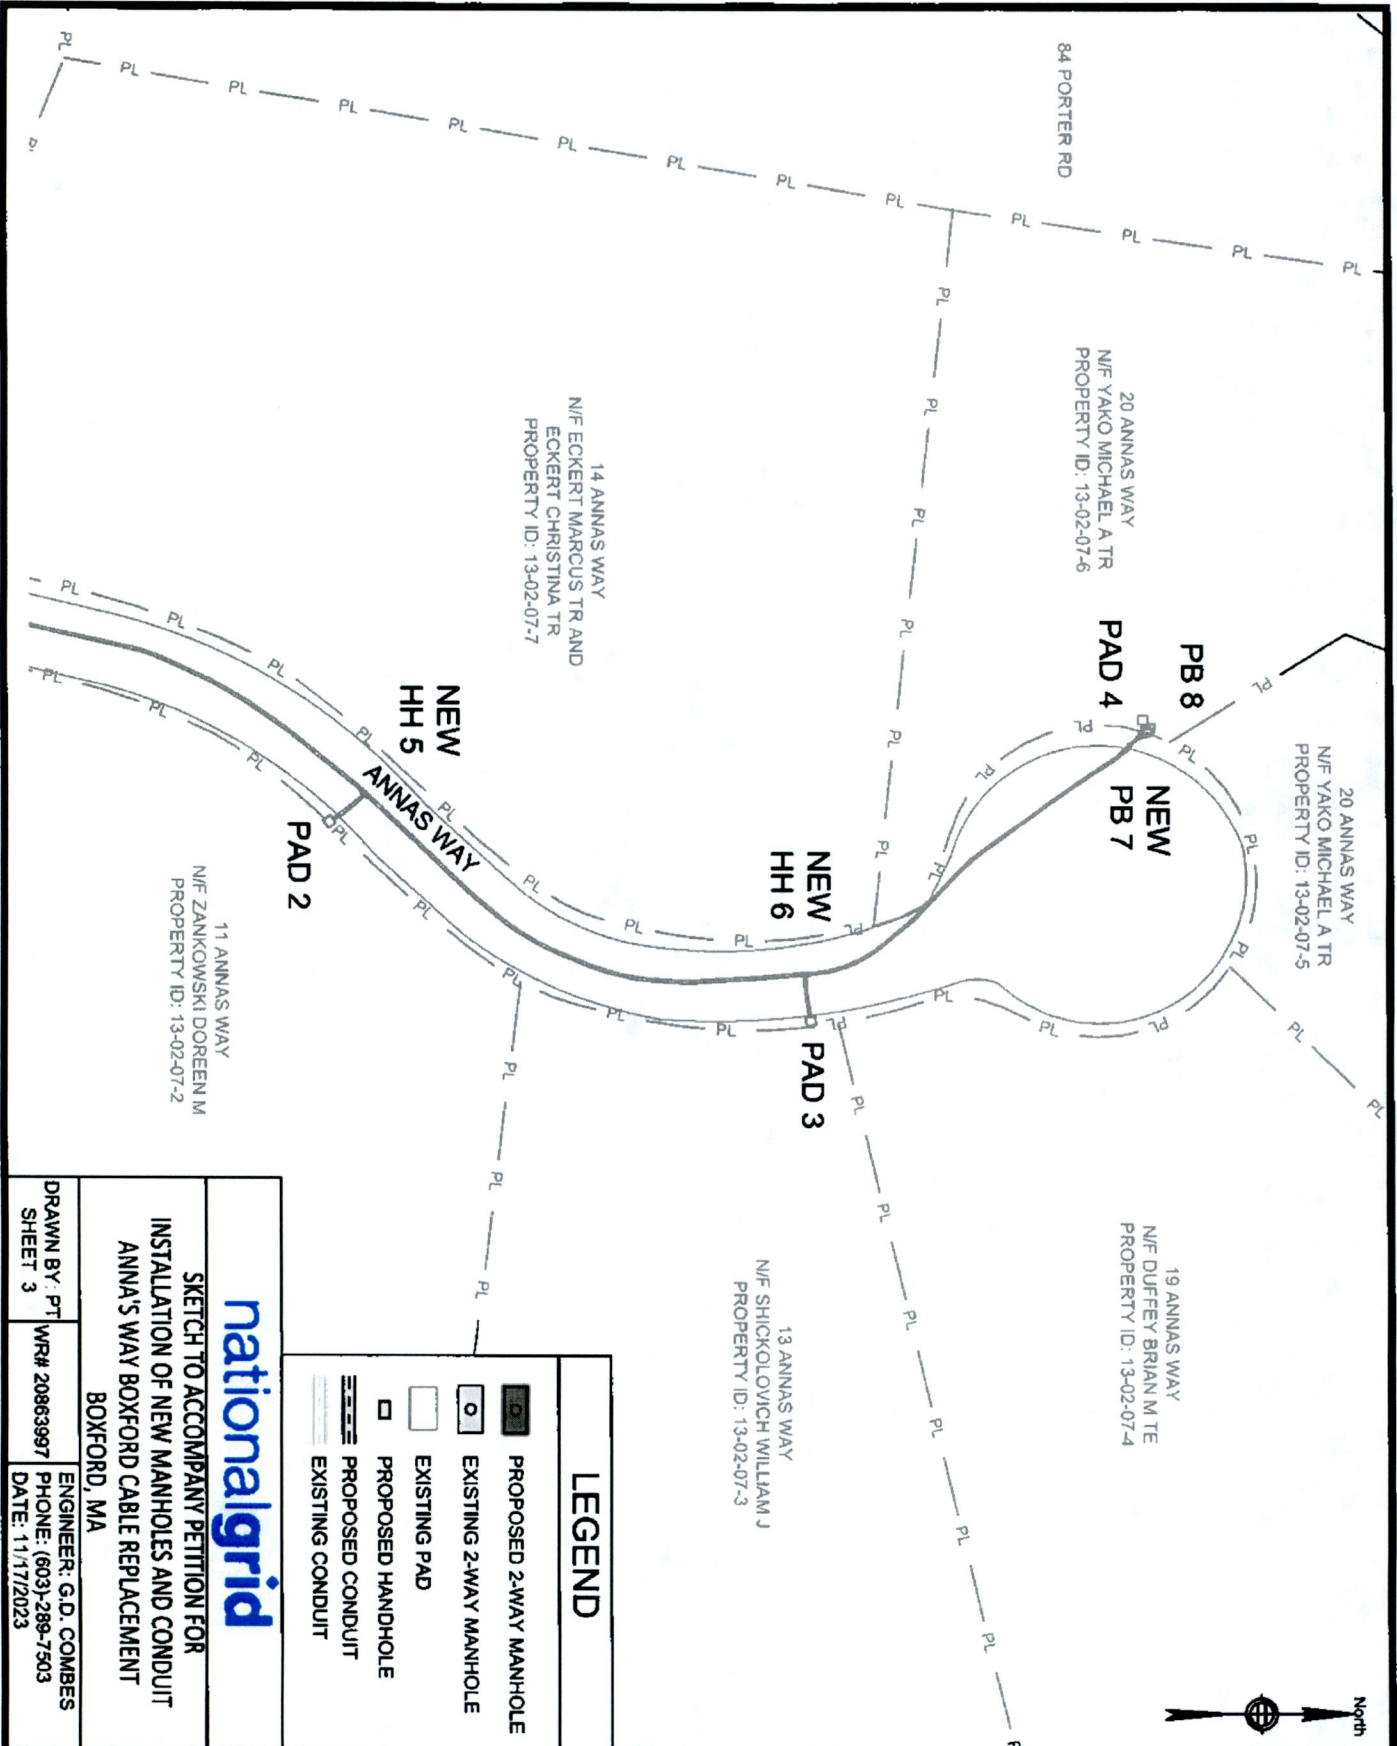81 PORTER RD  
 N/F MERULLO CHRISTOPHER M  
 PROPERTY ID: 13-02-63

11 ANNAS WAY  
 N/F ZANKOWSKI DOREEN M  
 PROPERTY ID: 13-02-07-2



**LEGEND**

-  PROPOSED 2-WAY MANHOLE
-  EXISTING 2-WAY MANHOLE
-  EXISTING PAD
-  PROPOSED HANDHOLE
-  PROPOSED CONDUIT
-  EXISTING CONDUIT



SKETCH TO ACCOMPANY PETITION FOR  
INSTALLATION OF NEW MANHOLES AND CONDUIT  
ANNAS WAY BOXFORD CABLE REPLACEMENT  
BOXFORD, MA

DRAWN BY: PT WRF# 20863997 ENGINEER: G.D. COMBES  
SHEET 3 PHONE: (603)-289-7503  
DATE: 11/17/2023