



May 16, 2022

The Board of Selectmen of Boxford, Massachusetts

To whom it may concern:

Enclosed please find a petition of NATIONAL GRID, covering NATIONAL GRID pole location(s)

If you have any questions regarding this permit, please contact:

Dave Boucher 978-725-1461

Please notify National Grid's Lisa Ayres of the **hearing date / time** to lisa.ayres@nationalgrid.com

National Grid: Lisa Ayres; 1101 Turnpike Street; North Andover, MA 01845; # 978-725-1418

If this petition meets with your approval, please return an executed copy to:

National Grid Contact: Lisa Ayres; 1101 Turnpike Street; North Andover, MA 01845.

Very truly yours,

Dave Johnson/lla

Dave Johnson
Supervisor, Distribution Design

Enclosures

Questions contact – Dave Boucher 978-725-1461

PETITION FOR POLE AND WIRE LOCATIONS

North Andover, Massachusetts

To the Board of Selectmen
Of Boxford, Massachusetts

Massachusetts Electric Company d/b/a NATIONAL GRID requests permission to locate poles, wires, and fixtures, including the necessary sustaining and protecting fixtures, along and across the following public way:

Georgetown Rd. - National Grid to install (1) SO pole 1210-84 with pole-to-pole guy and guy/anchor on Georgetown Rd. beginning at a point approximately 337 feet north of the centerline of the intersection of Boren Ln. and continuing approximately 20 feet in a west direction. This will enable removal of pole to tree guy wire.

Location approximately as shown on plan attached.

Wherefore it prays that after due notice and hearing as provided by law, it be granted a location for and permission to erect and maintain poles and wires, together with such sustaining and protecting fixtures as it may find necessary, said poles to be erected substantially in accordance with the plan filed herewith marked – Georgetown Rd. - Boxford, Massachusetts.

30552200

Also, for permission to lay and maintain underground laterals, cables, and wires in the above or intersecting public ways for the purpose of making connections with such poles and buildings as each of said petitioners may desire for distributing purposes.

Your petitioner agrees to reserve space for one cross-arm at a suitable point on each of said poles for the fire, police, telephone, and telegraph signal wires belonging to the municipality and used by it exclusively for municipal purposes.

Massachusetts Electric Company d/b/a
NATIONAL GRID *Dave Johnson/lla*
BY _____
Engineering Department

May 16, 2022

Questions contact – Dave Boucher 978-725-1461

ORDER FOR POLE AND WIRE LOCATIONS

In the Town of Boxford, Massachusetts

Notice having been given and public hearing held, as provided by law,
IT IS HEREBY ORDERED:

that Massachusetts Electric Company d/b/a NATIONAL GRID and be and it is hereby granted a location for and permission to erect and maintain poles and wires to be placed thereon, together with such sustaining and protecting fixtures as said Company may deem necessary, in the public way or ways hereinafter referred to, as requested in petition of said Company dated the 16th day of May 2022.

All construction under this order shall be in accordance with the following conditions:

Poles shall be of sound timber, and reasonable straight, and shall be set substantially at the points indicated upon the plan marked – Georgetown Rd. - Boxford, Massachusetts.

30552200 Filed with this order:

There may be attached to said poles such wires, cables, and fixtures as needed in their business and all of said wires and cables shall be placed at a height of not less than twenty (20) feet from the ground.

The following are the public ways or part of ways along which the poles above referred to may be erected, and the number of poles which may be erected thereon under this order:

Georgetown Rd. - National Grid to install (1) SO pole 1210-84 with pole-to-pole guy and guy/anchor on Georgetown Rd. beginning at a point approximately 337 feet north of the centerline of the intersection of Boren Ln. and continuing approximately 20 feet in a west direction. This will enable removal of pole to tree guy wire.

I hereby certify that the foregoing order was adopted at a meeting of the _____ of the City/Town of _____, Massachusetts held on the _____ day of _____ 20__.

Massachusetts City/Town Clerk.
20__

Received and entered in the records of location orders of the City/Town of _____
Book _____ Page _____

Attest:
City/Town Clerk

I hereby certify that on
at

20 , at o'clock, M
a public hearing was held on the petition of

Massachusetts Electric Company d/b/a NATIONAL GRID for permission to erect the poles, wires, and fixtures described in the order herewith recorded, and that we mailed at least seven days before said hearing a written notice of the time and place of said hearing to each of the owners of real estate (as determined by the last preceding assessment for taxation) along the ways or parts of ways upon which the Company is permitted to erect poles, wires, and fixtures under said order. And that thereupon said order was duly adopted.

City/Town Clerk.

.....
.....
.....
.....

Board or Council of Town or City, Massachusetts

CERTIFICATE

I hereby certify that the foregoing is a true copy of the location order and certificate of hearing with notice adopted by the of the City of Massachusetts, on the day of 20 , and recorded with the records of location orders of the said City, Book , Page . This certified copy is made under the provisions of Chapter 166 of General Laws and any additions thereto or amendments thereof.

Attest:
City/Town Clerk

Questions contact – Dave Boucher 978-725-1461

ORDER FOR POLE AND WIRE LOCATIONS

In the Town of Boxford, Massachusetts

Notice having been given and public hearing held, as provided by law,
IT IS HEREBY ORDERED:

that Massachusetts Electric Company d/b/a NATIONAL GRID and be and it is hereby granted a location for and permission to erect and maintain poles and wires to be placed thereon, together with such sustaining and protecting fixtures as said Company may deem necessary, in the public way or ways hereinafter referred to, as requested in petition of said Company dated the 16th day of May 2022.

All construction under this order shall be in accordance with the following conditions:

Poles shall be of sound timber, and reasonable straight, and shall be set substantially at the points indicated upon the plan marked – Georgetown Rd. - Boxford, Massachusetts.

30552200 Filed with this order:

There may be attached to said poles such wires, cables, and fixtures as needed in their business and all of said wires and cables shall be placed at a height of not less than twenty (20) feet from the ground.

The following are the public ways or part of ways along which the poles above referred to may be erected, and the number of poles which may be erected thereon under this order:

Georgetown Rd. - National Grid to install (1) SO pole 1210-84 with pole-to-pole guy and guy/anchor on Georgetown Rd. beginning at a point approximately 337 feet north of the centerline of the intersection of Boren Ln. and continuing approximately 20 feet in a west direction. This will enable removal of pole to tree guy wire.

I hereby certify that the foregoing order was adopted at a meeting of the _____ of the City/Town of _____, Massachusetts held on the _____ day of _____ 20__.

Massachusetts City/Town Clerk.
20__

Received and entered in the records of location orders of the City/Town of _____
Book _____ Page _____

Attest:
City/Town Clerk

I hereby certify that on
at

20 , at o'clock, M
a public hearing was held on the petition of

Massachusetts Electric Company d/b/a NATIONAL GRID for permission to erect the poles, wires, and fixtures described in the order herewith recorded, and that we mailed at least seven days before said hearing a written notice of the time and place of said hearing to each of the owners of real estate (as determined by the last preceding assessment for taxation) along the ways or parts of ways upon which the Company is permitted to erect poles, wires, and fixtures under said order. And that thereupon said order was duly adopted.

City/Town Clerk.


.....
.....
.....
.....

Board or Council of Town or City, Massachusetts

CERTIFICATE

I hereby certify that the foregoing is a true copy of the location order and certificate of hearing with notice adopted by the of the City of Massachusetts, on the day of 20 , and recorded with the records of location orders of the said City, Book , Page . This certified copy is made under the provisions of Chapter 166 of General Laws and any additions thereto or amendments thereof.

Attest:
City/Town Clerk

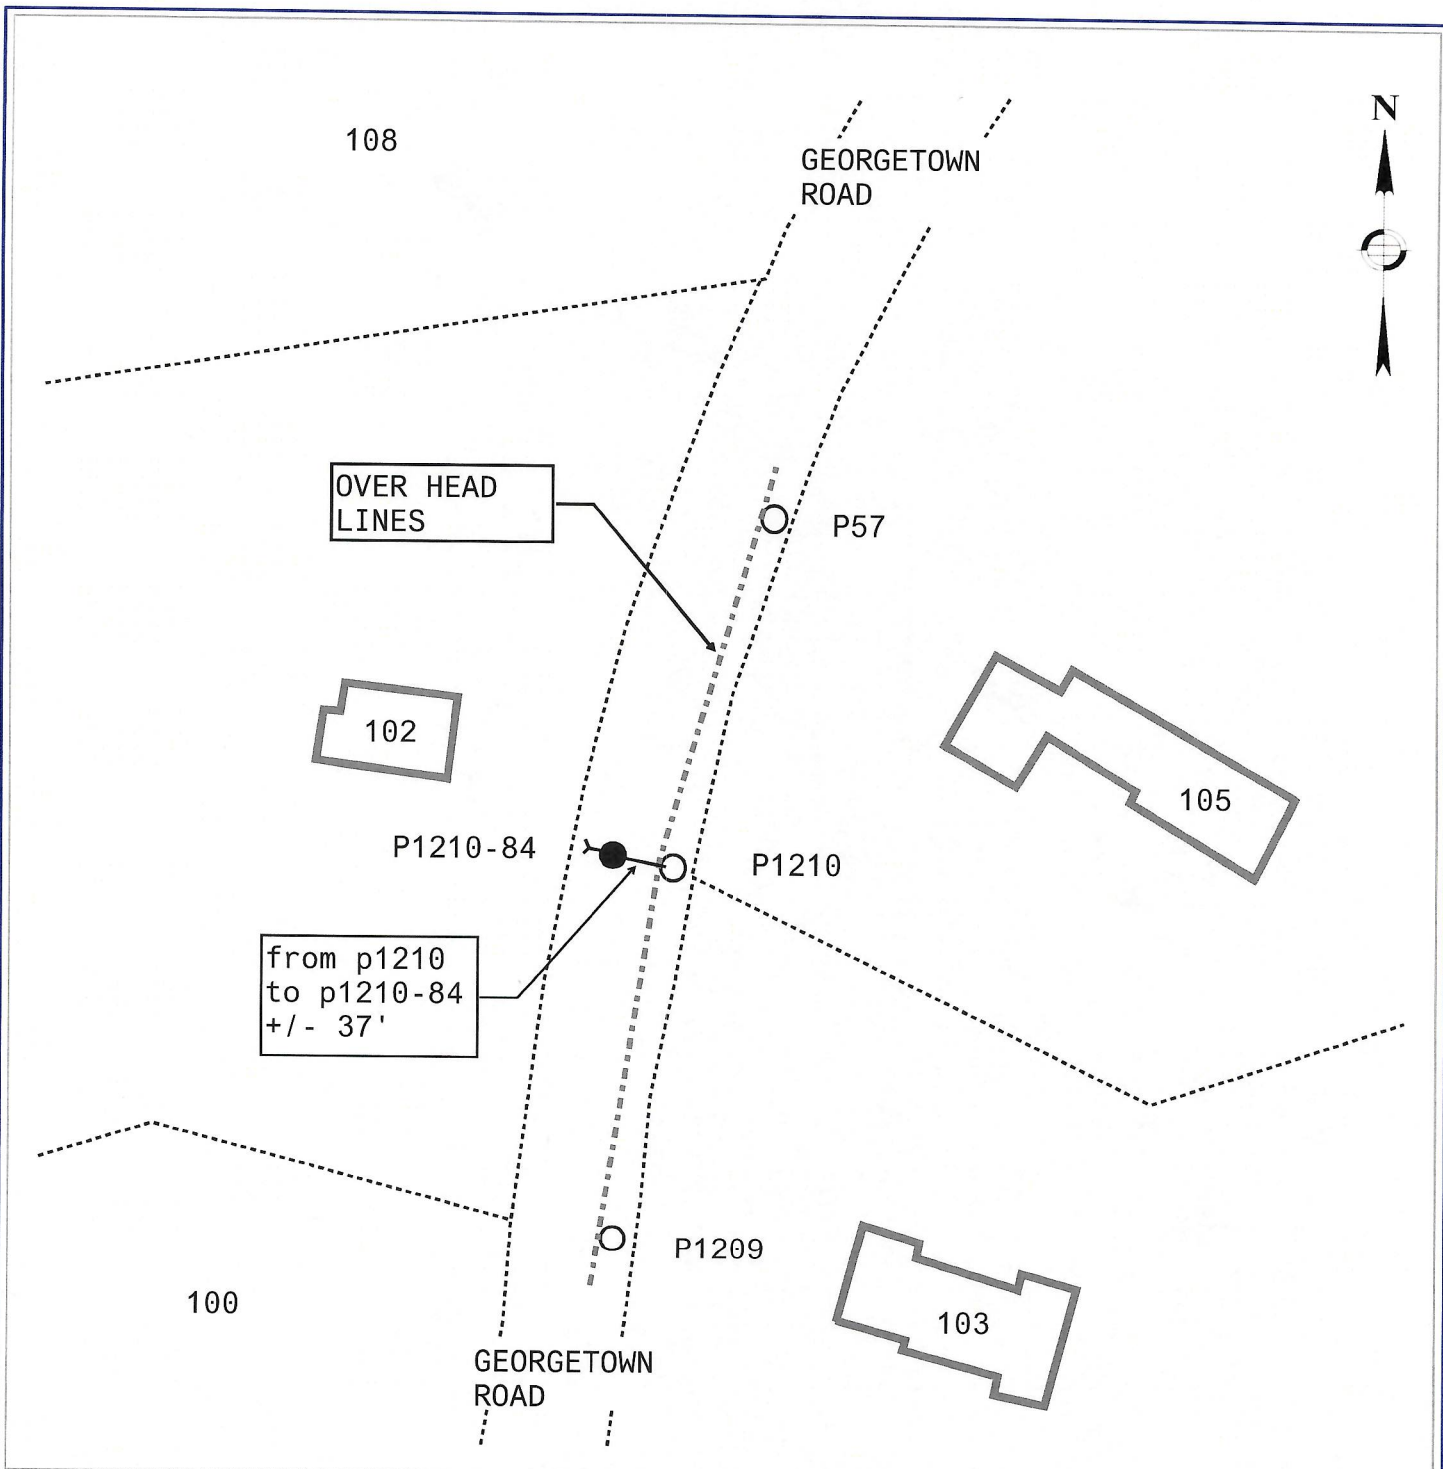

SOLE OWNED POLE PETITION

Plan Number 30552200

LEGEND

- EXISTING J.O. POLE
- NEW S.O. POLE WITH POLE TO POLE GUY AND DOWN GUY ATTACHED TO ANCHOR ON GROUND
- LOT LINE

Date: 5/16/22 Drawn by: DJB

DRAWING NOT TO SCALE. DISTANCES ARE APPROXIMATE.



To The: TOWN OF BOXFORD, MA

For Proposed: NEW POLE LOCATION	Location: GEORGETOWN RD
------------------------------------	----------------------------

Sketch to accompany petition for:
 NEW STUB POLE 1210-84 WITH ANCHOR TO SUPPORT POLE LINE ACROSS THE STREET. OLD POLE TO TREE GUY TO BE REMOVED.