


STILES

POND

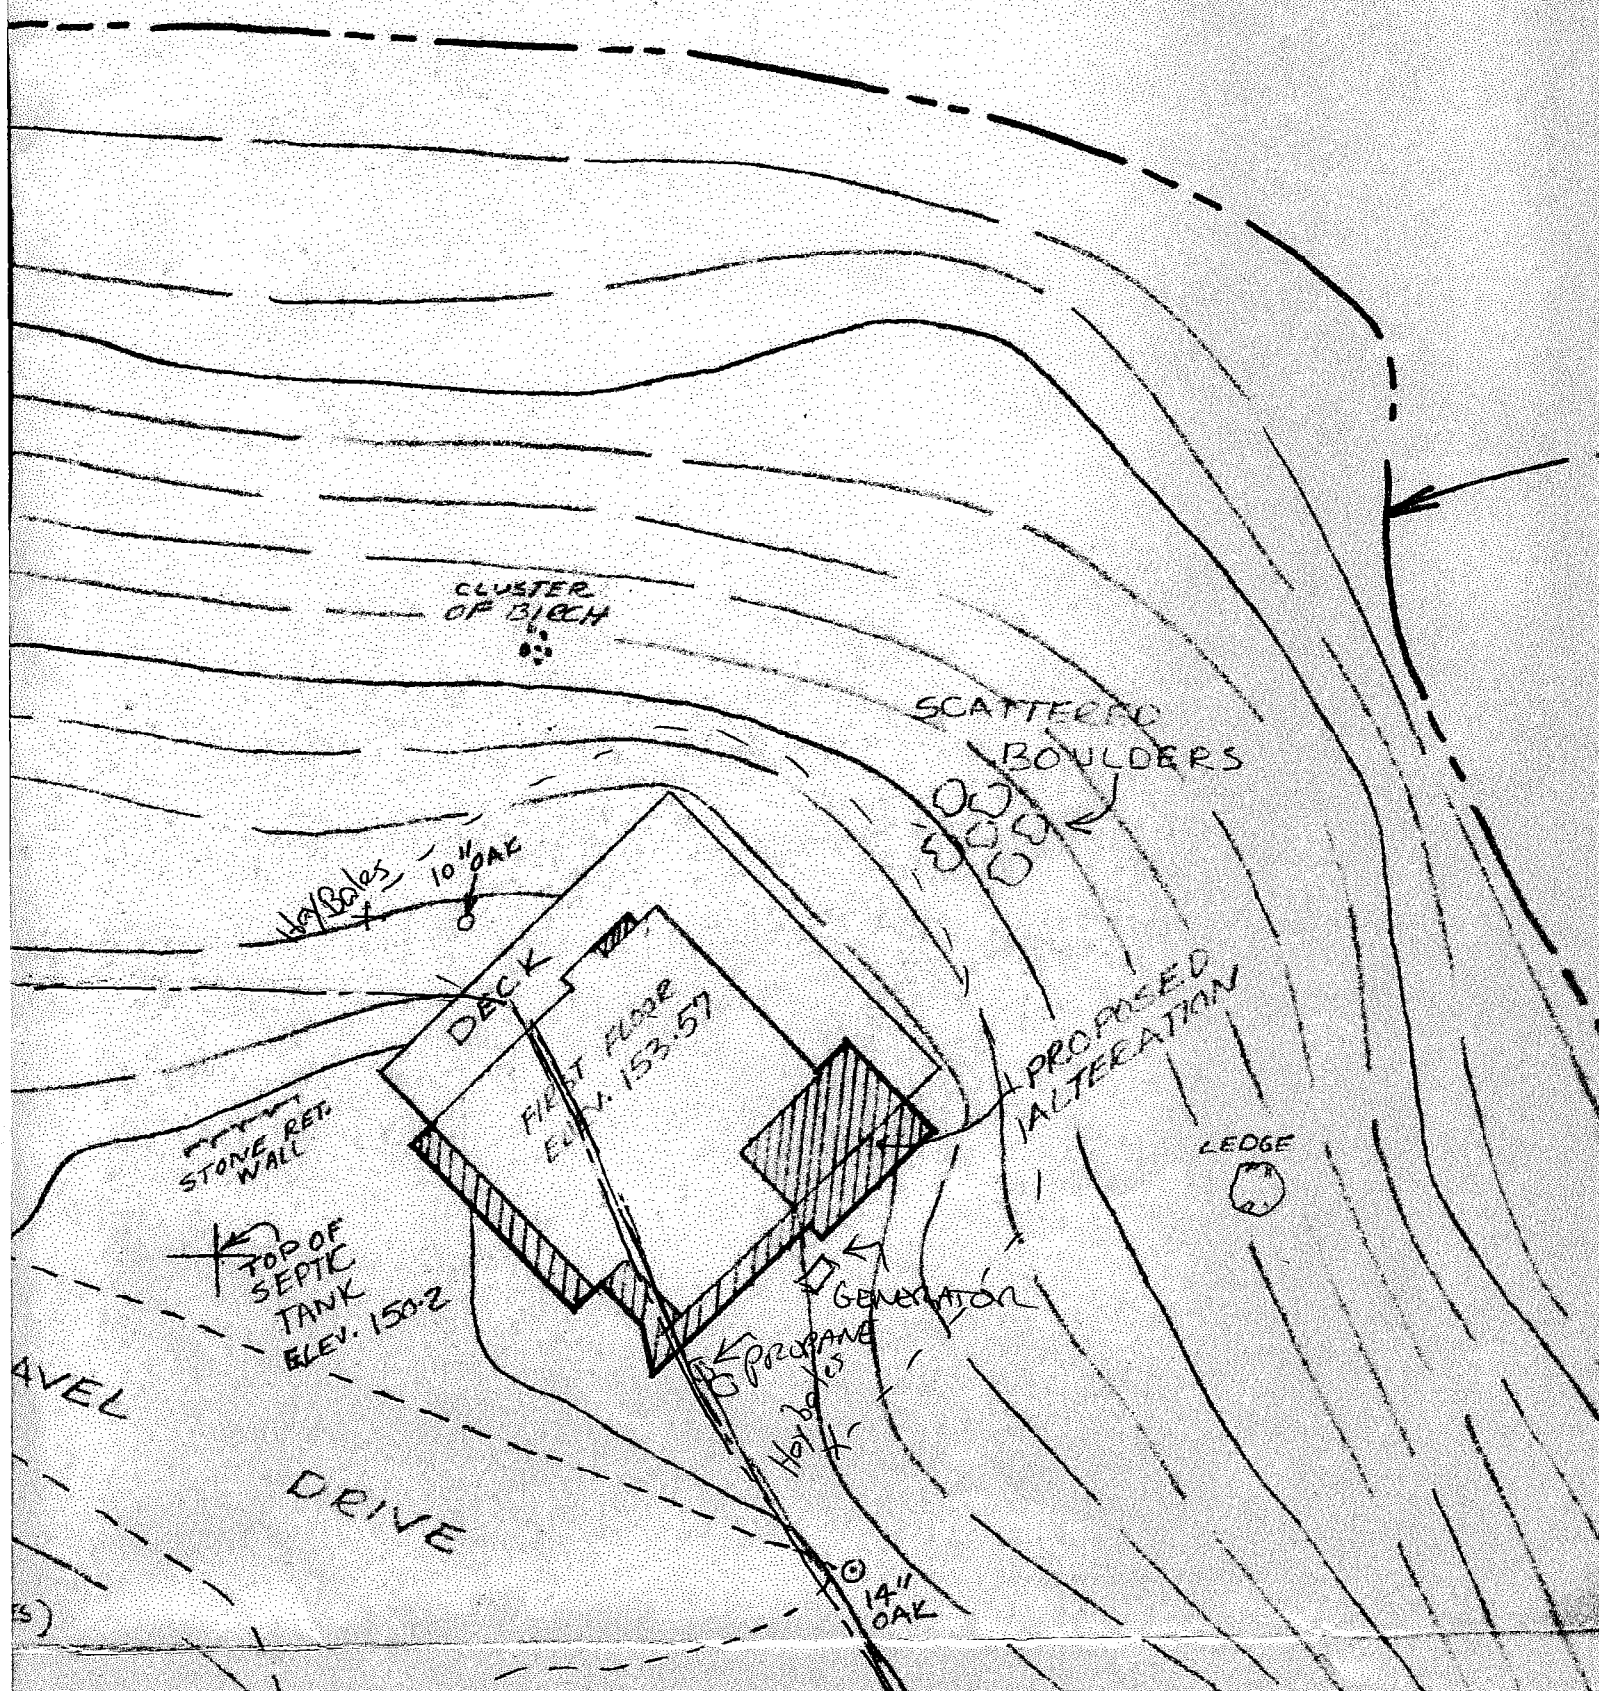

CLUSTER OF BIRCH

SCATTERED BOULDERS

Way Boles  
10" OAK

DECK  
FIRST FLOOR  
ELEV. 153.57

STONE RET. WALL

TOP OF SEPTIC TANK  
ELEV. 150.2

PROPOSED ALTERATION

LEDGE

GENERATOR

PROPRANE

Harboles

14" OAK

AVEL

DRIVE

(5)