
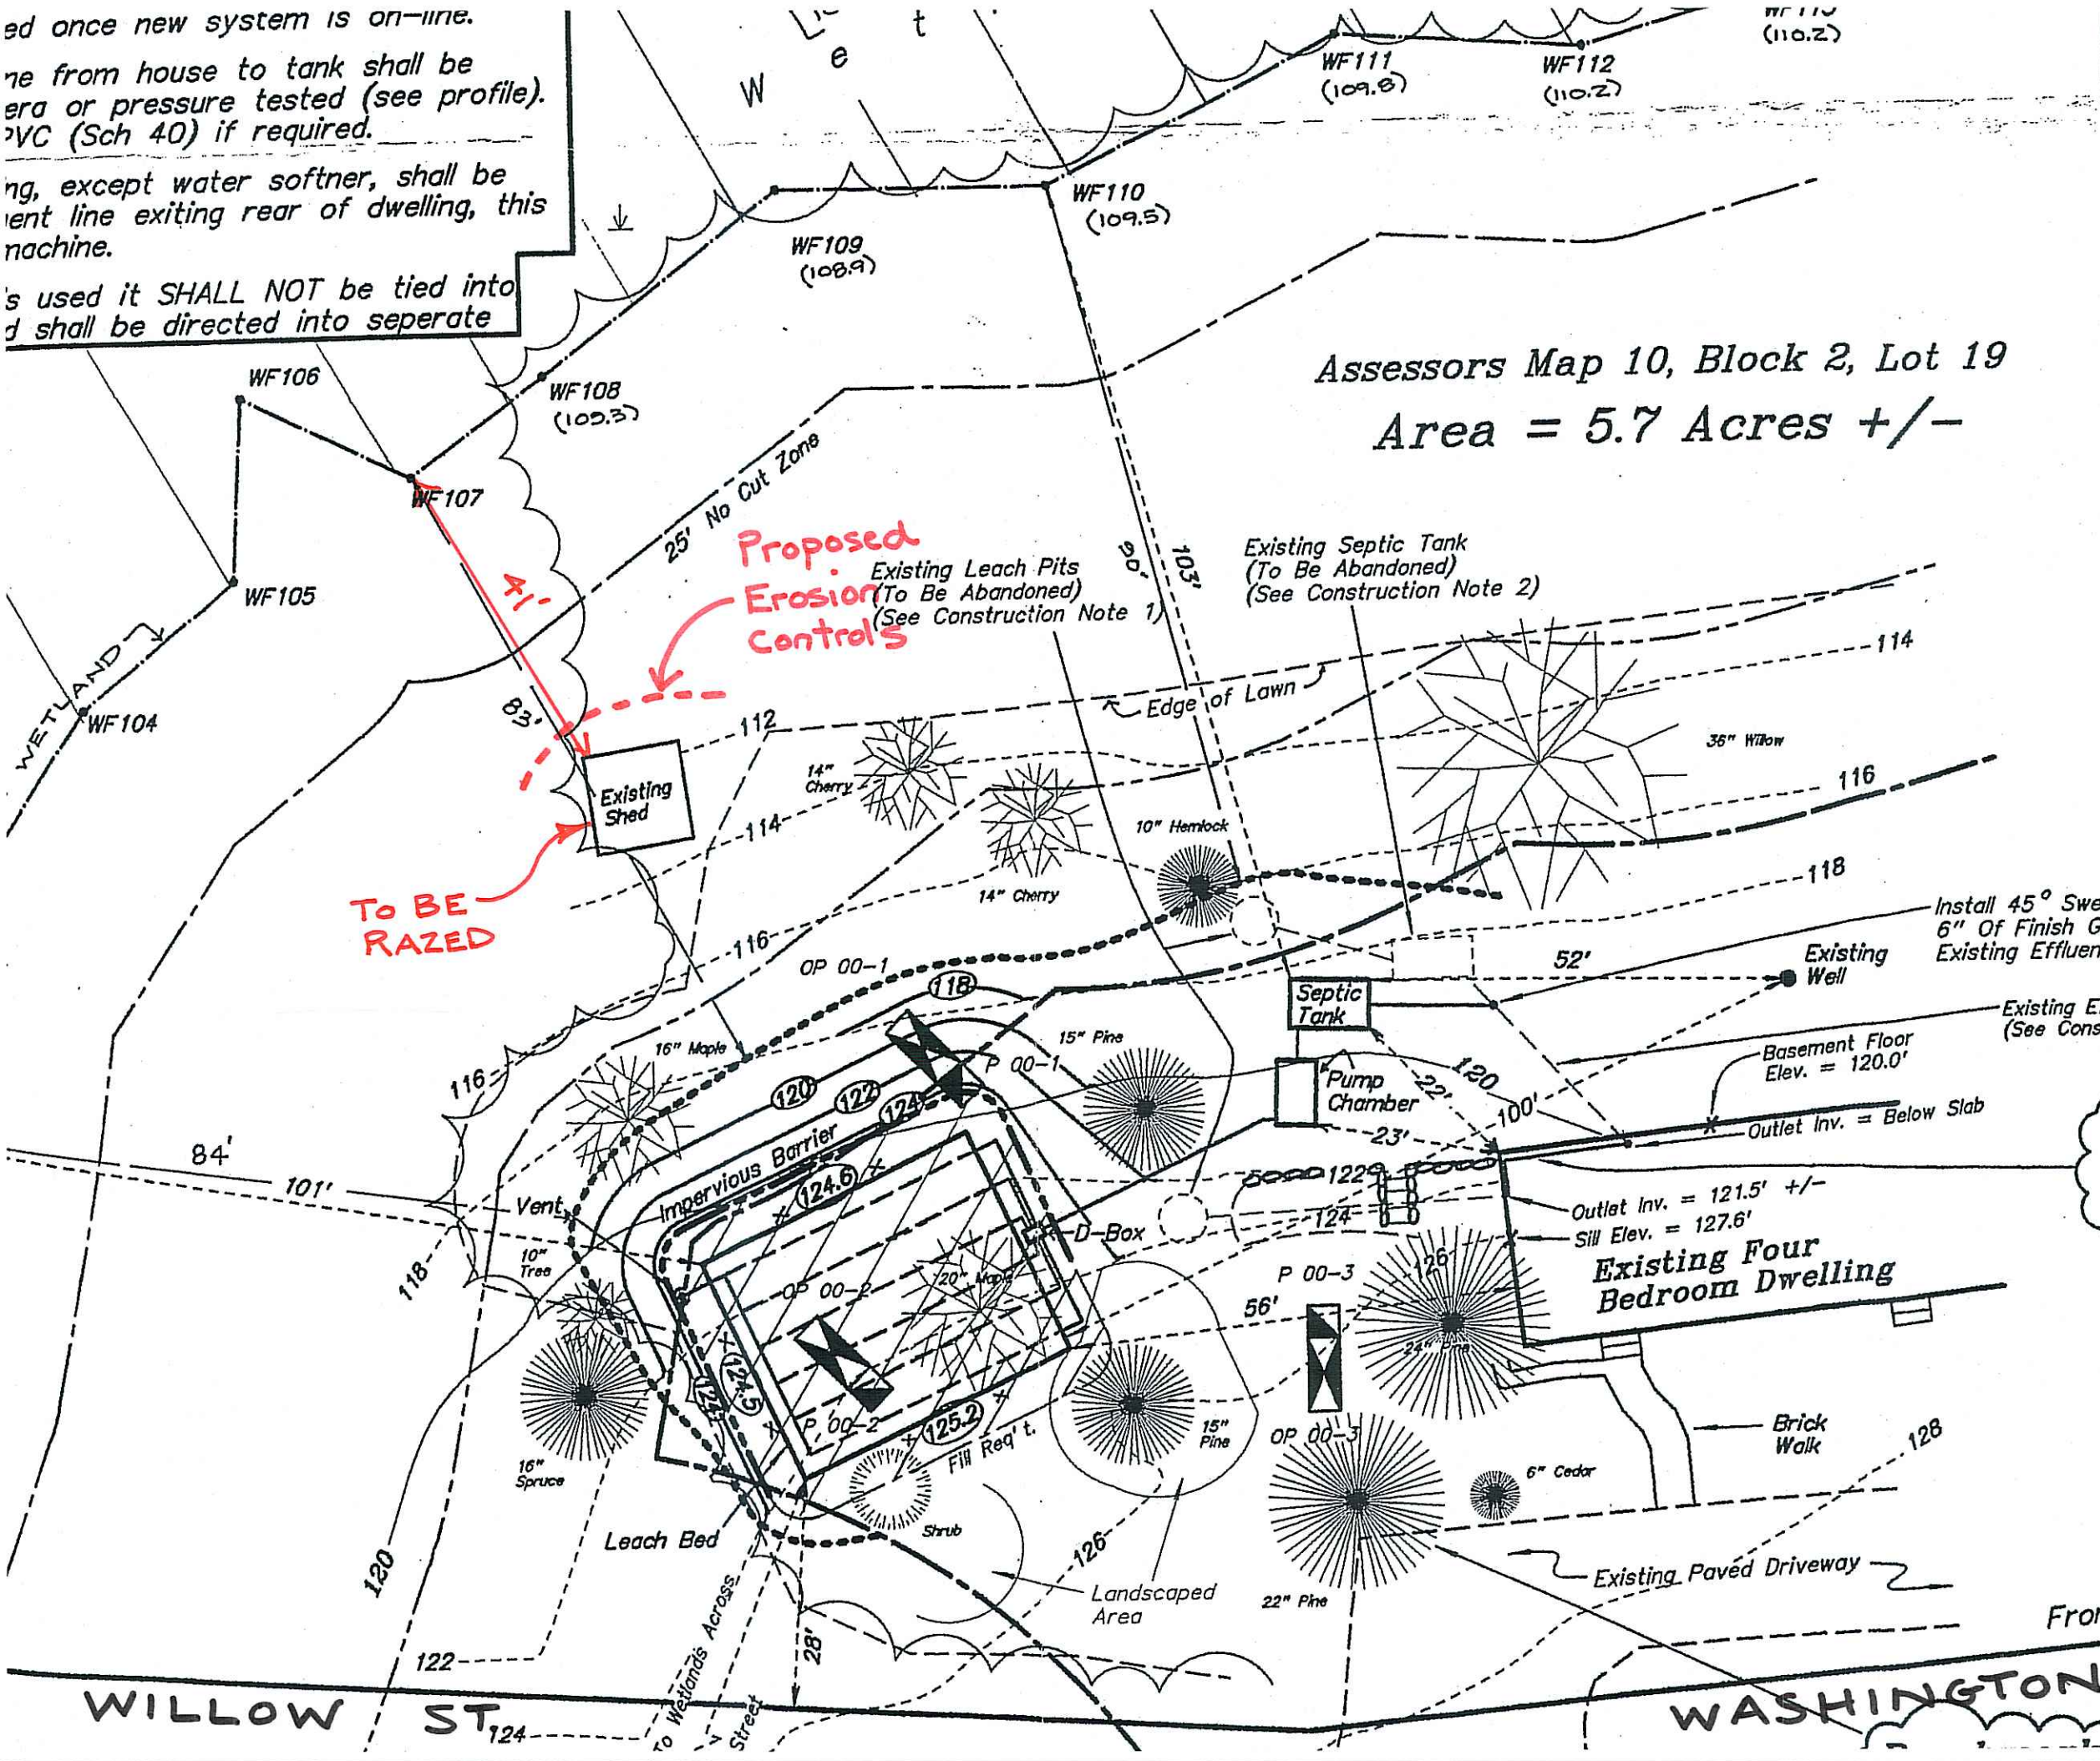


ed once new system is on-line.
 ne from house to tank shall be
 era or pressure tested (see profile).
 VC (Sch 40) if required.
 ng, except water softner, shall be
 vent line exiting rear of dwelling, this
 machine.
 s used it SHALL NOT be tied into
 d shall be directed into seperate

- 100' Wetland Buffer Zone
- 25' No Cut Zone
- 75' No Construction Zone
- Continuous Row Of Staked Hay Bales Backed W/ Filter Fabric

Assessors Map 10, Block 2, Lot 19
 Area = 5.7 Acres +/-

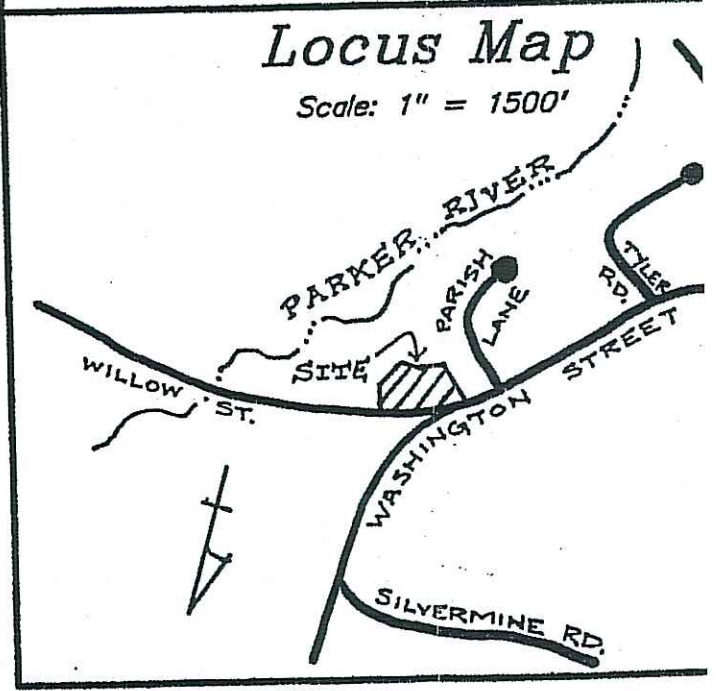

All Existing Plumbing, Except Water Softner, Shall Be Directed Into New Septic Tank (See Construction Note 4)

SHED REMOVAL SKETCH
 October 29, 2020
 Scale: 1" = 20'

Frontage = 770' +/-
WASHINGTON STREET

#3637