


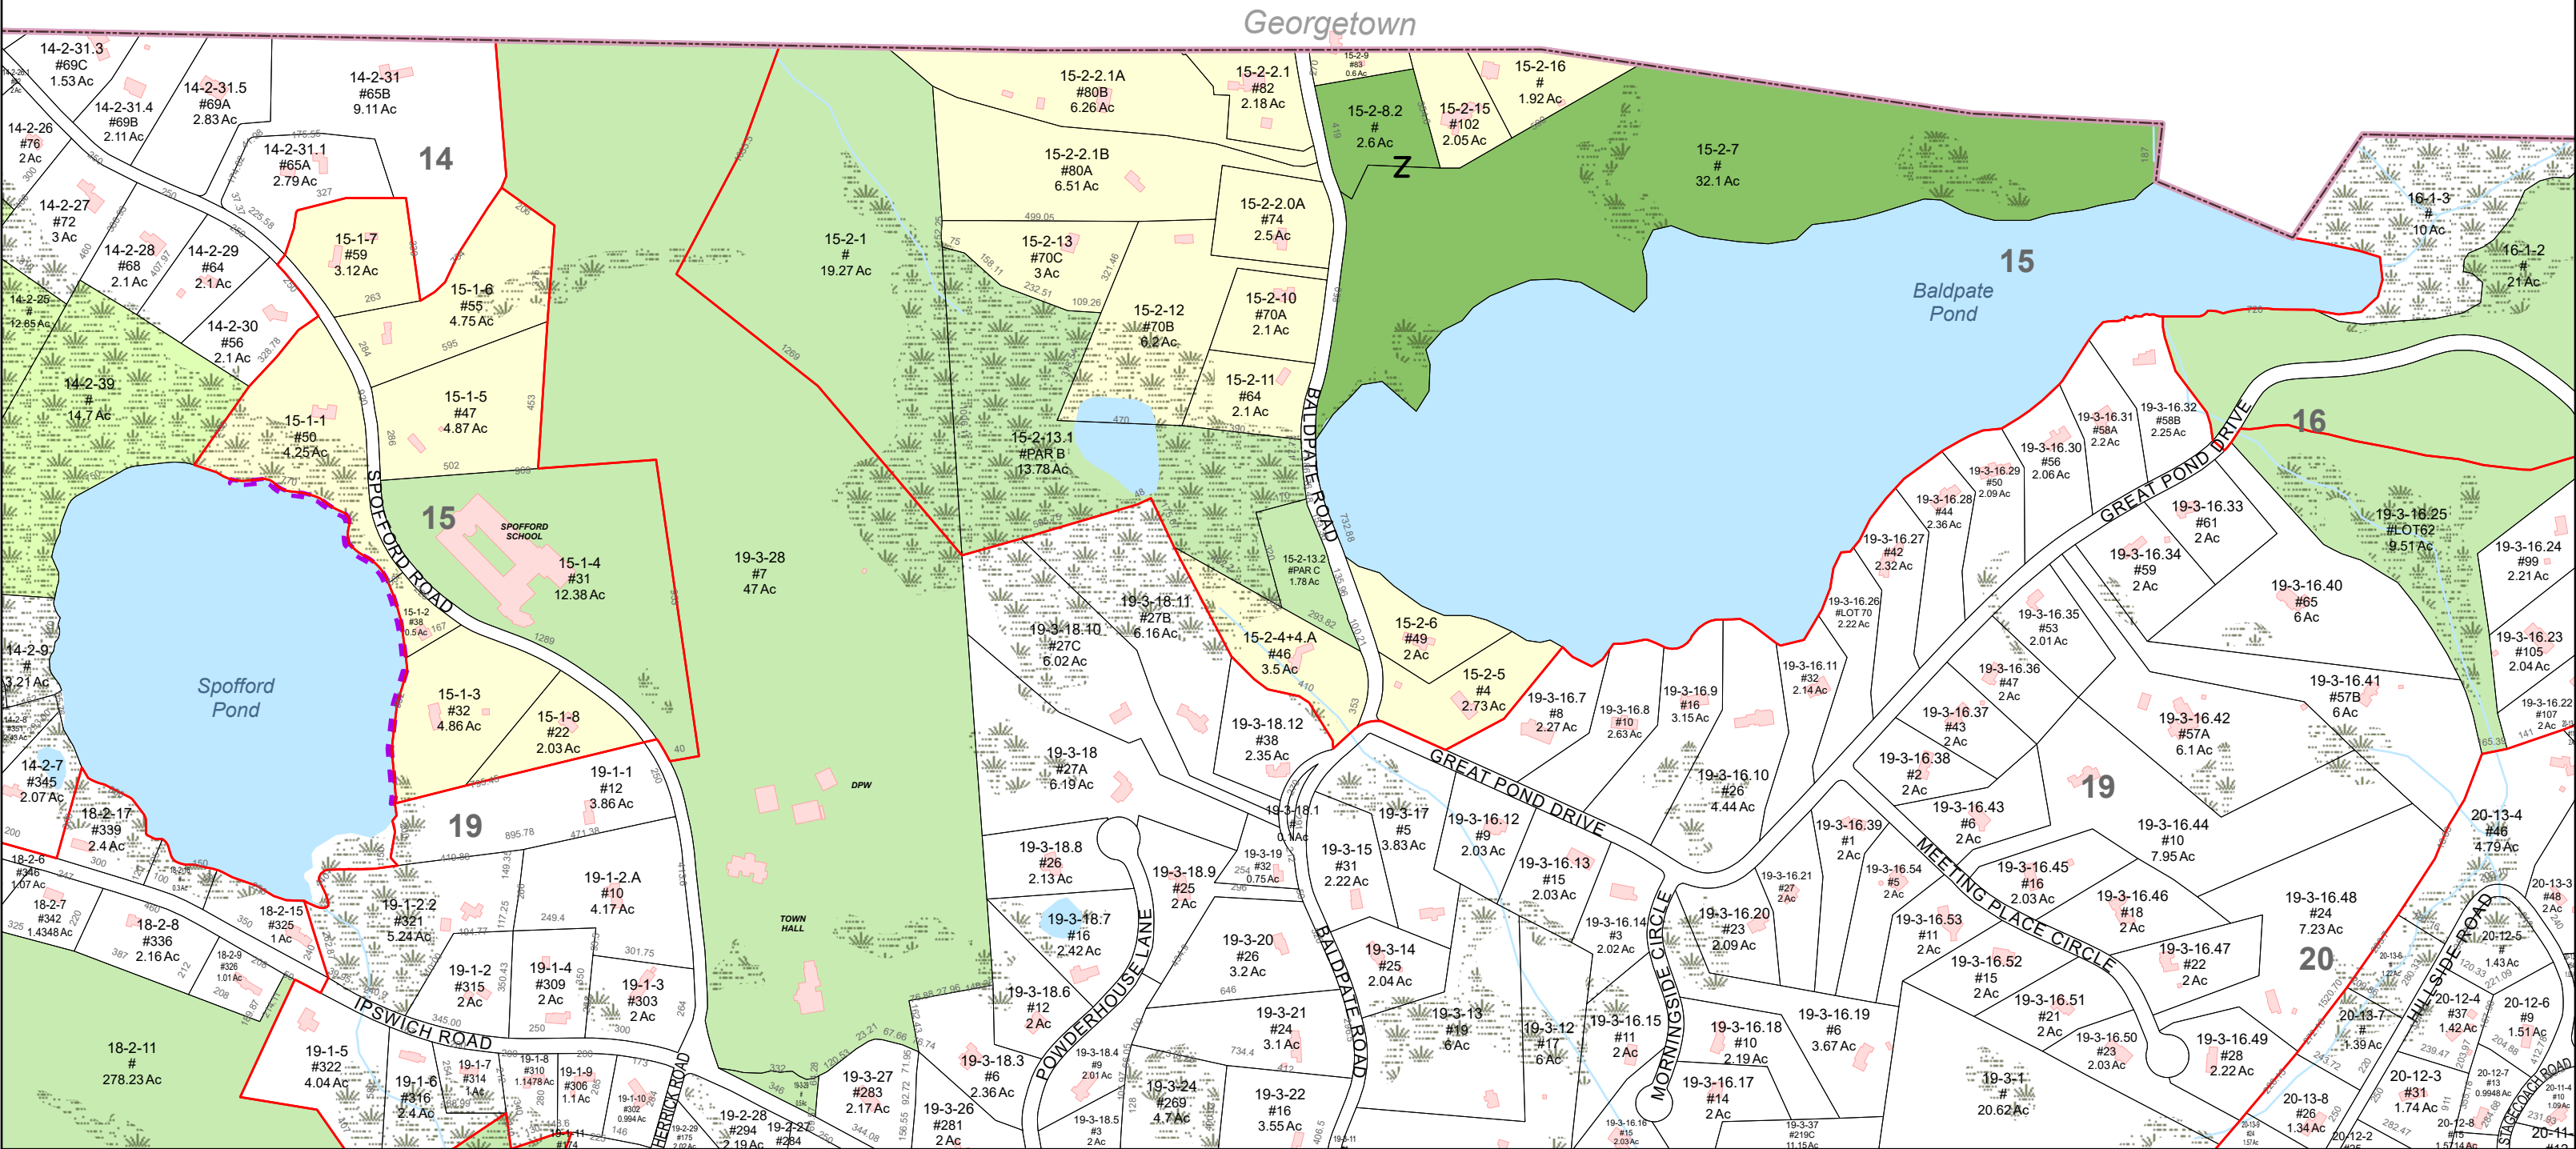

Merrimack Valley Planning Commission does not make any warranty, expressed or implied, nor assume any legal liability or responsibility for the accuracy, completeness, or usefulness of the Geographic Information System (GIS) Data or any other data provided herein. The GIS data is illustrative only and should not be considered for any other purpose. The data does not take the place of a professional survey and has no legal bearing on the true shape, size, location, or existence of a geographic feature, property line, or political representation. Merrimack Valley Planning Commission requests that any use of this information be accompanied by a reference to its source and the Merrimack Valley Planning Commission's caveat that it makes no warranties or representations as to the accuracy of said information. Any use of this information is at the recipient's own risk.

Notes

This map is for assessment purposes only. It is not a valid document for legal description or conveyance. Lot dimensions were compiled from existing assessor maps and survey based plans. For legal determination please refer to parcel specific deeds or the Town of Boxford Assessor Office.

* Wetlands Note: The wetlands shown on the map do not depict their actual extent or boundary. A wetlands scientist should be consulted if a delineation is required.

Map Revision Date: January 1, 2023

Town of Boxford Property Parcel Maps 15

Scale: 1:6,000 1 in = 500 ft
200 100 0 200 400 600 800 1,000 Feet



Legend

- Adjacent Maps
- Town Boundaries
- Map Boundaries
- Property Parcels
- Building Footprint
- Hydrographic Features
- Streams
- Wetlands
- Commercial Land Use
- Industrial Land Use
- State
- County
- Municipal
- Private

