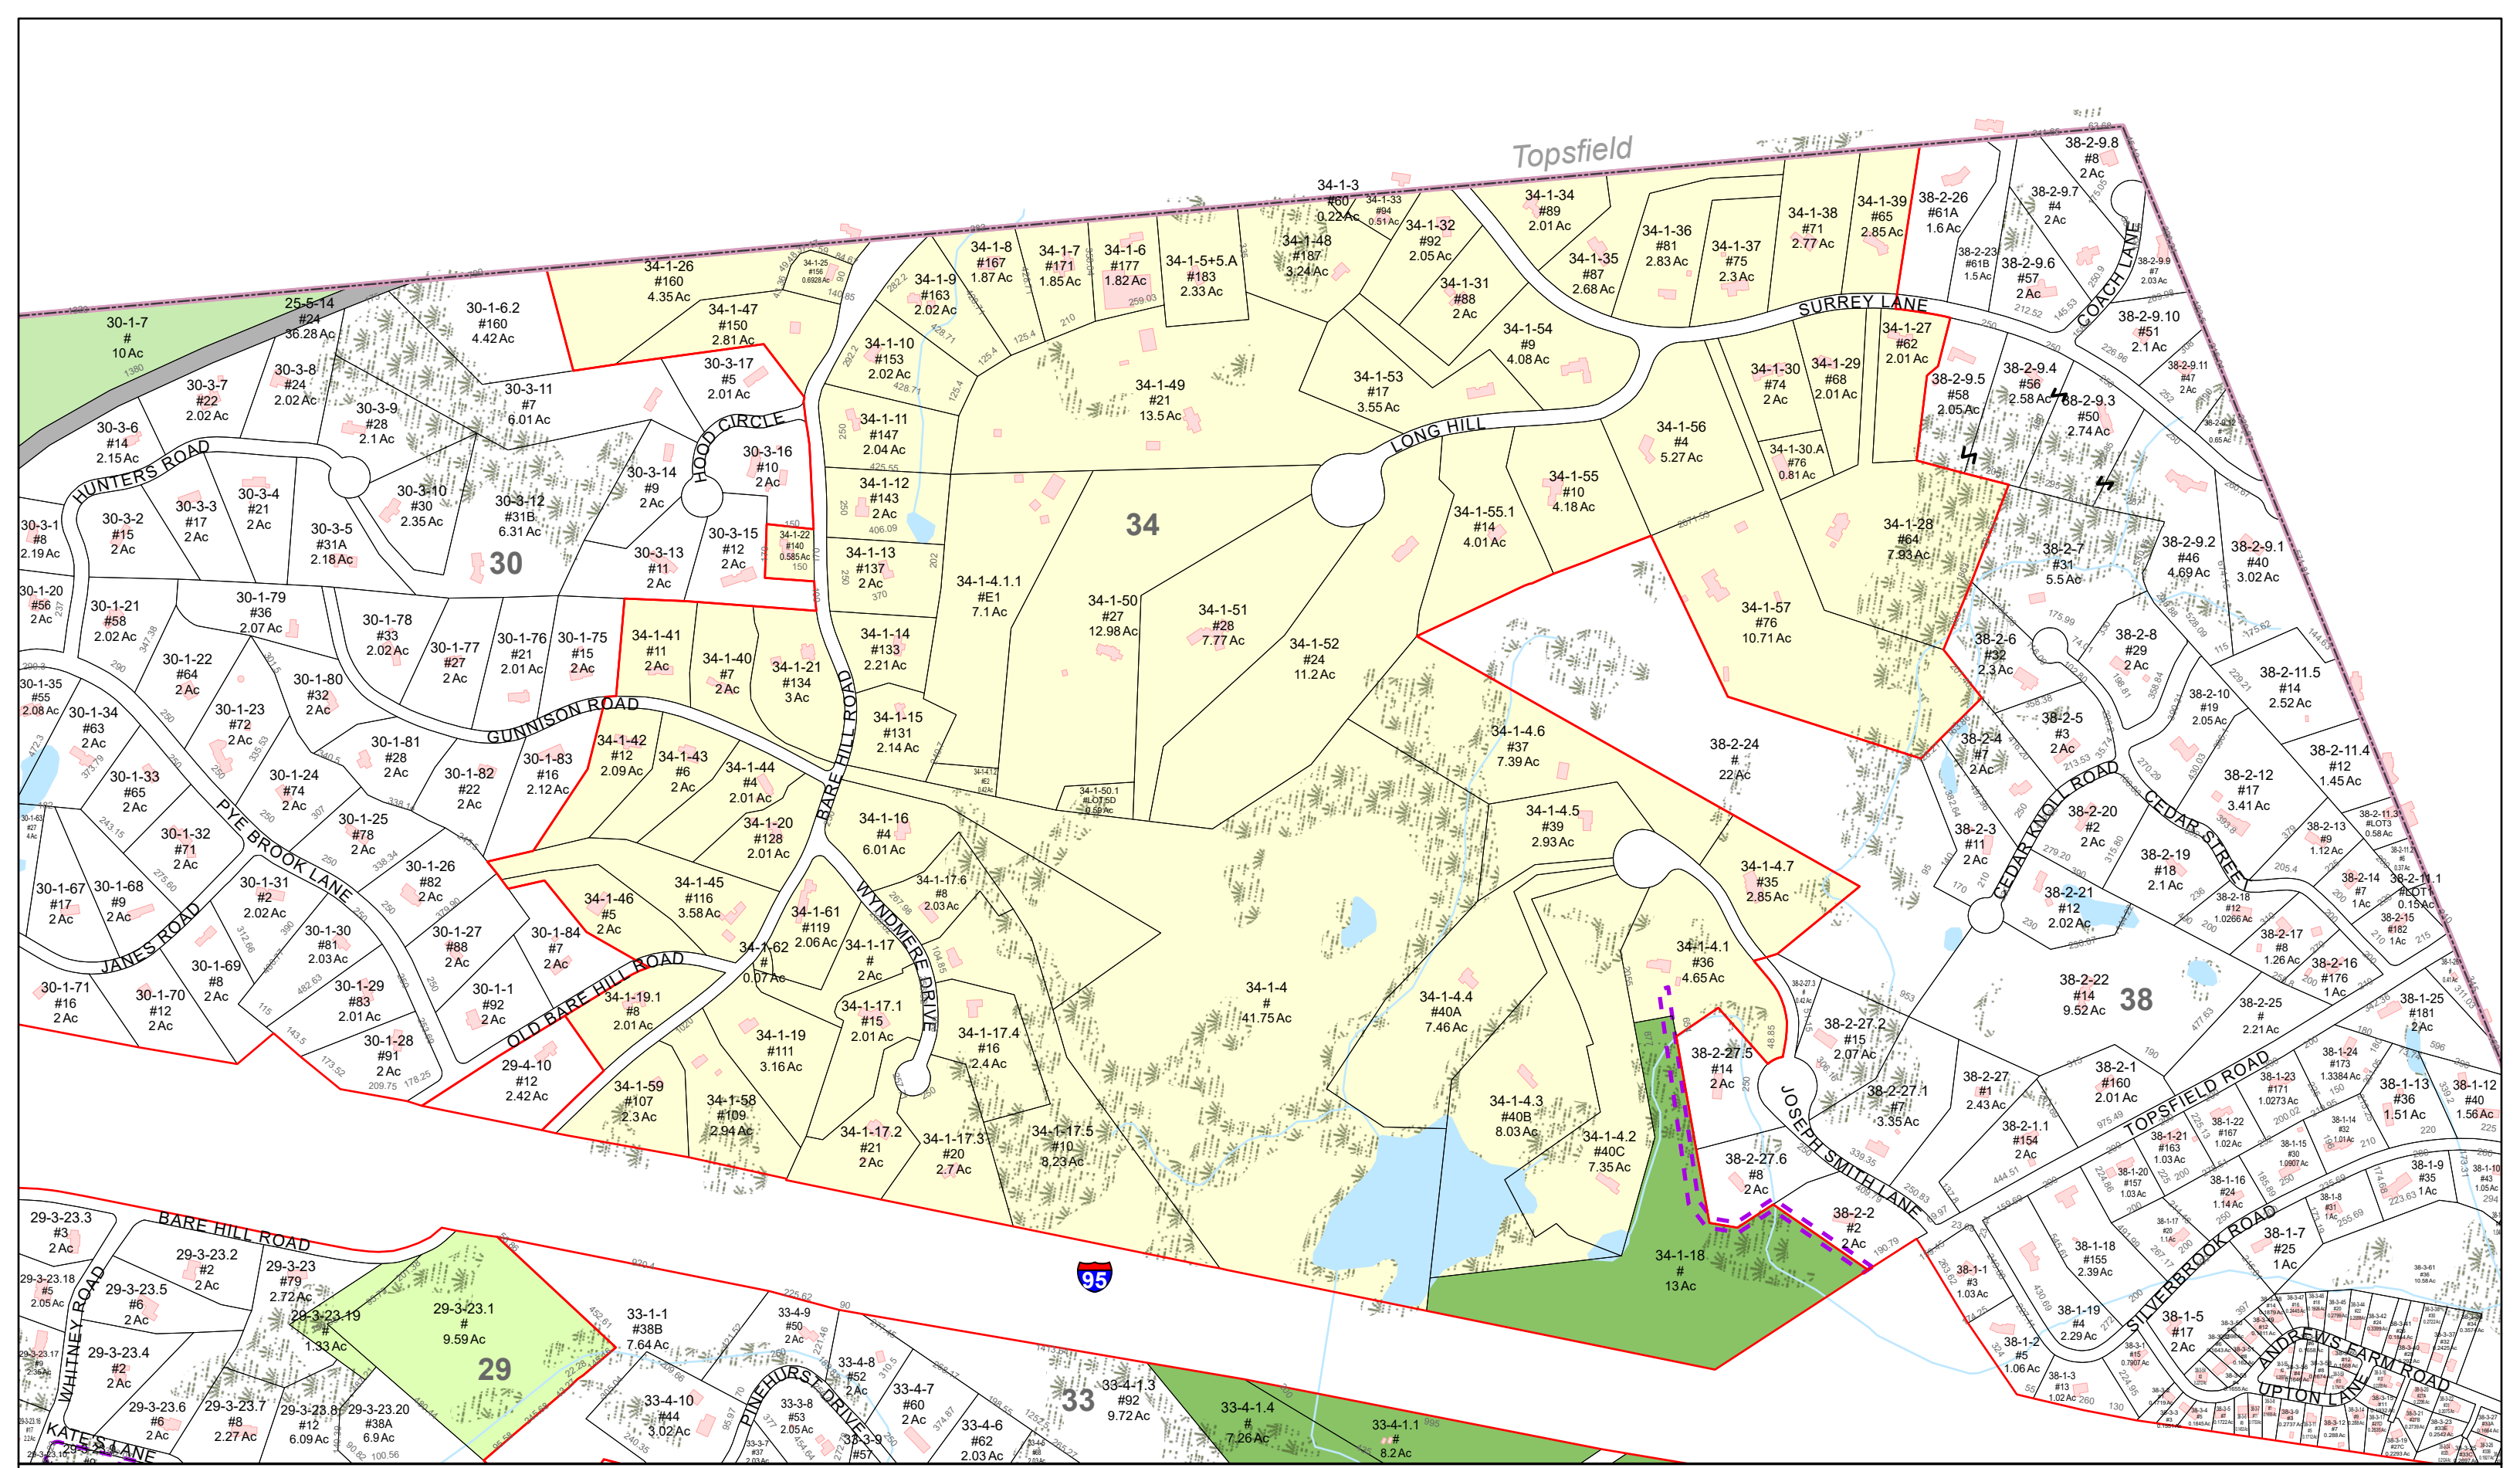



Notes

This map is for assessment purposes only. It is not a valid document for legal description or conveyance. Lot dimensions were compiled from existing assessor maps and survey based plans. For legal determination please refer to parcel specific deeds or the Town of Boxford Assessor Office.

* Wetlands Note: The wetlands shown on the map do not depict their actual extent or boundary. A wetlands scientist should be consulted if a delineation is required.

Map Revision Date: January 1, 2023

Town of Boxford
Property Parcel Maps
34

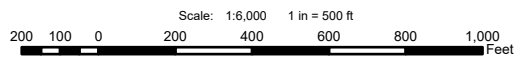

- Legend**
- Adjacent Maps
 - Town Boundaries
 - Map Boundaries
 - Property Parcels
 - Building Footprint
 - Hydrographic Features
 - Streams
 - Wetlands
 - Commercial Land Use
 - Industrial Land Use
 - State
 - County
 - Municipal
 - Private

