



Please Note: Fabrication will not begin until this drawing is approved, signed and returned to HCI

☐ APPROVED
☐ APPROVED AS NOTED
☐ REJECTED
☐ REVISE AND RESUBMIT
 By _____
 Date _____

EPA (Luminaire + Arm) = 2.65 sq ft
 EPA (Pole 12', 70mph) = 30.0 sq ft

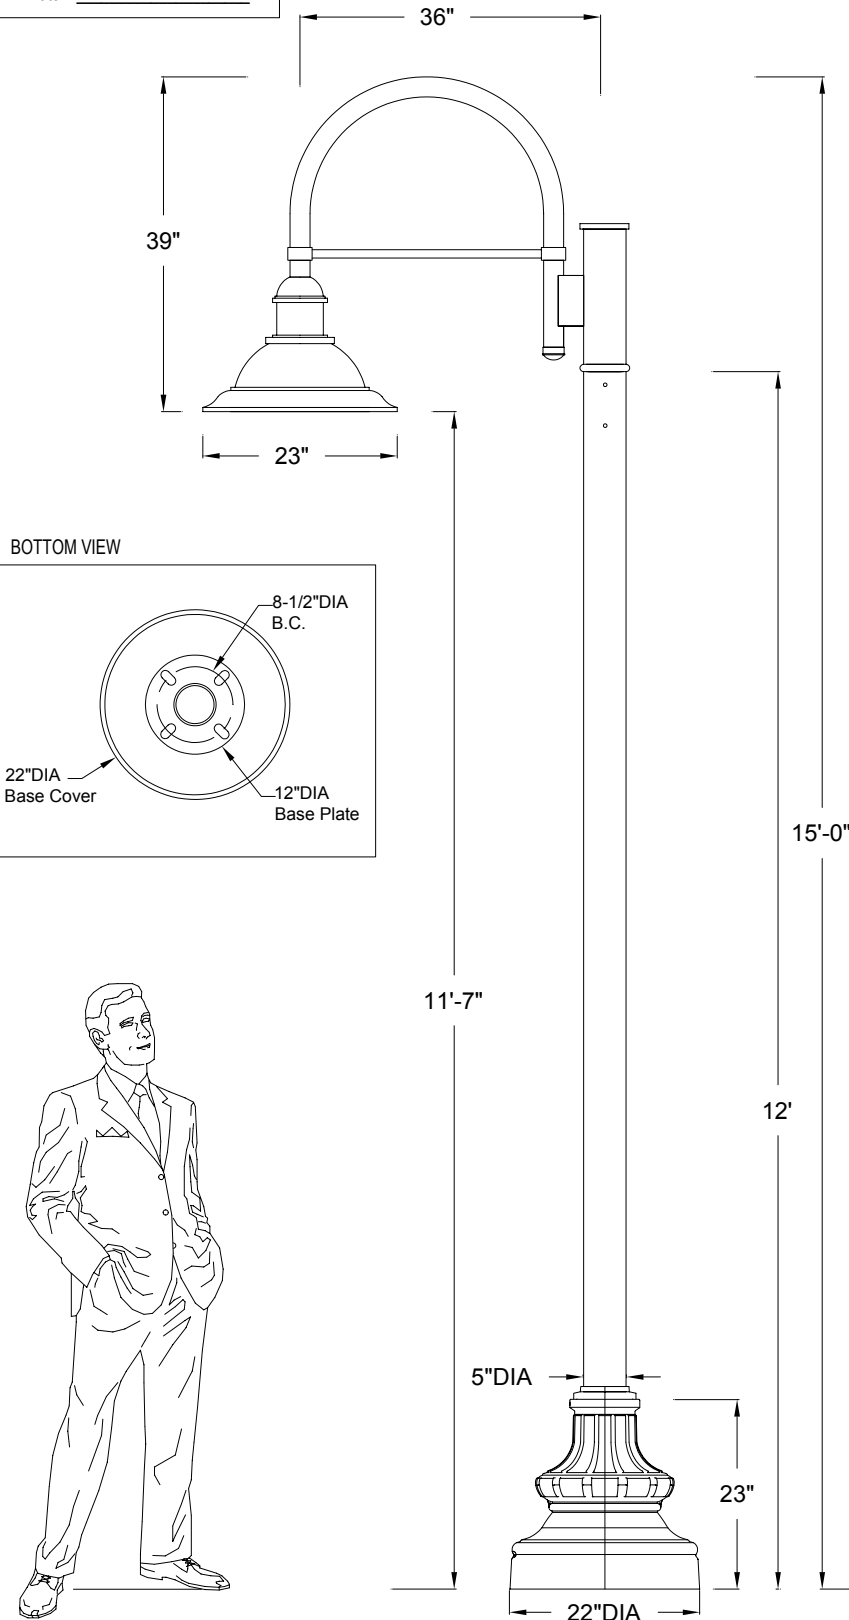

BOTTOM VIEW

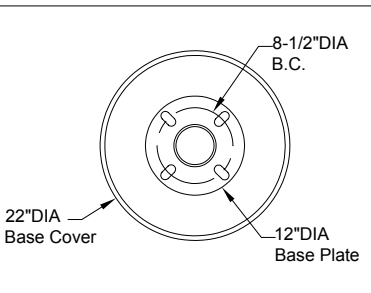

(C) 2001 HCI (Heritage Casting & Ironworks). Illustrations are copyrighted. Unauthorized reproduction prohibited. In an ongoing effort to improve quality/design, Heritage reserves the right to modify specifications without notice.

Approval Drawing

Light Std: F180-L-A357-1A-P407-5P-S-12

Diffuser Type: Clear.

Diffuser Material: Tempered glass.

Optical System: Roadway type multi faceted, highly polished cutoff reflector.

Light Distribution: IES Type III

Diffuser Fitter Material: Cast aluminum and spun aluminum

Ballast: MH high power factor mounted in the base. A quick disconnect wiring system allows for fast easy ballast maintenance.

Wattage - 175W MH

Voltage - 120V

Socket - Mogul (4KV).

Photocontrol: None

Pole: 5"OD x .125 wall steel.

Base Cover: Two-piece cast aluminum attached to pole with six tamper-resistant stainless steel screws.

Arm: Extruded aluminum
 3mm (.125mm) thick.

Arm Configuration: 1A

Anchor Bolts: 4 galvanized 19mm (3/4") x 610mm (24") long. A steel bolt circle template is supplied by HCI.

Finish: Electrostatically applied, thermoset polyester powder-coat finish with XL4 four part corrosion inhibiting process.

Colour: PLEASE SPECIFY.

Date: Aug.18, 2003 Drawing No: 4378

Model: F180-L-CTG-175MH-120V-SR-3-
 -A357-1A-P407-5P-S-12-Colour

Project: MARKHAVEN LTCF

Please Note: Fabrication will not begin until this drawing is approved, signed and returned to HCI



1280 Fewster Drive, Mississauga, Ontario, Canada L4W 1A4
 Tel: (905) 238-2648 Fax: (905) 238-9060
 Toll Free Canada & USA 1-800-267-3175
 E: sales@hclighting.com WEB: www.hclighting.com