





48 GEORGETOWN ROAD


LANDSCAPE PLAN

SCALE: 1/8"=1'-0"
JOB NO:
FILE:
DRAWN: EPS
DATE: DEC, 2021
SHEET NO:

L-100

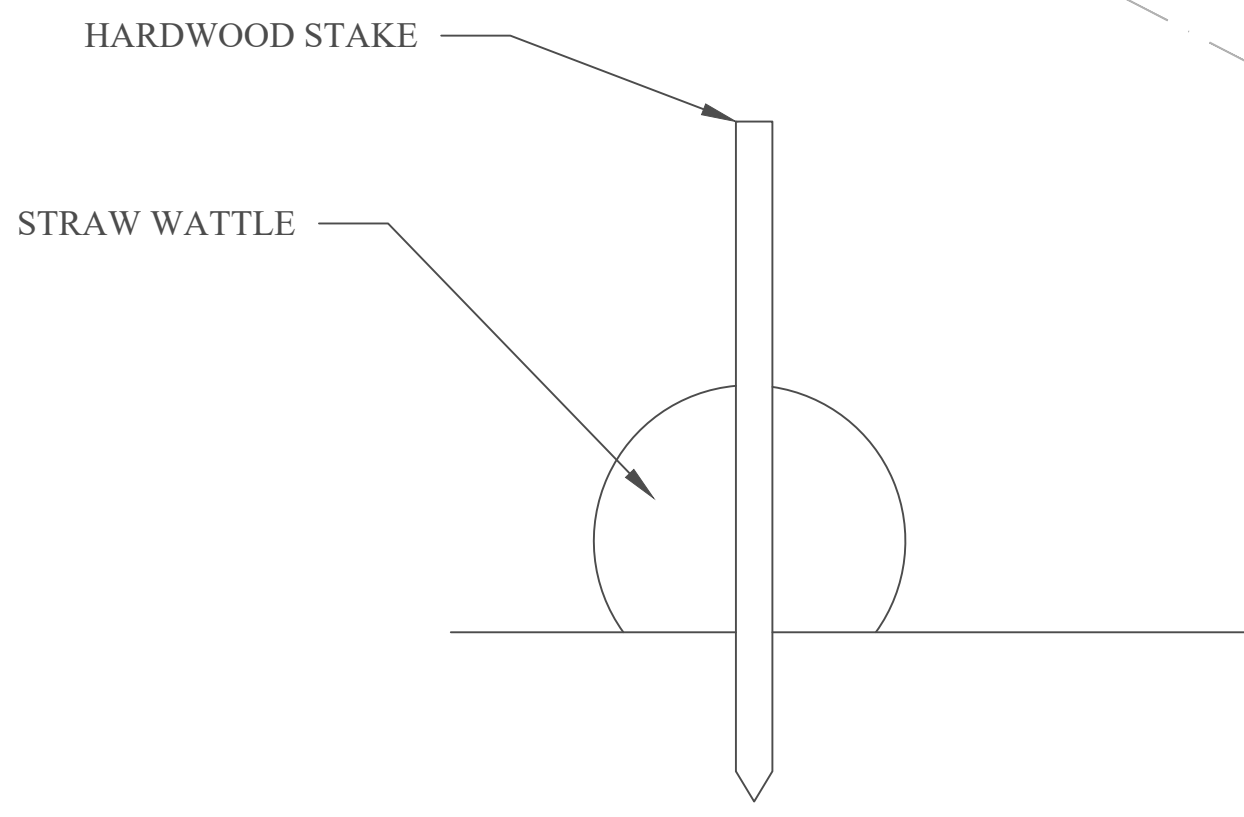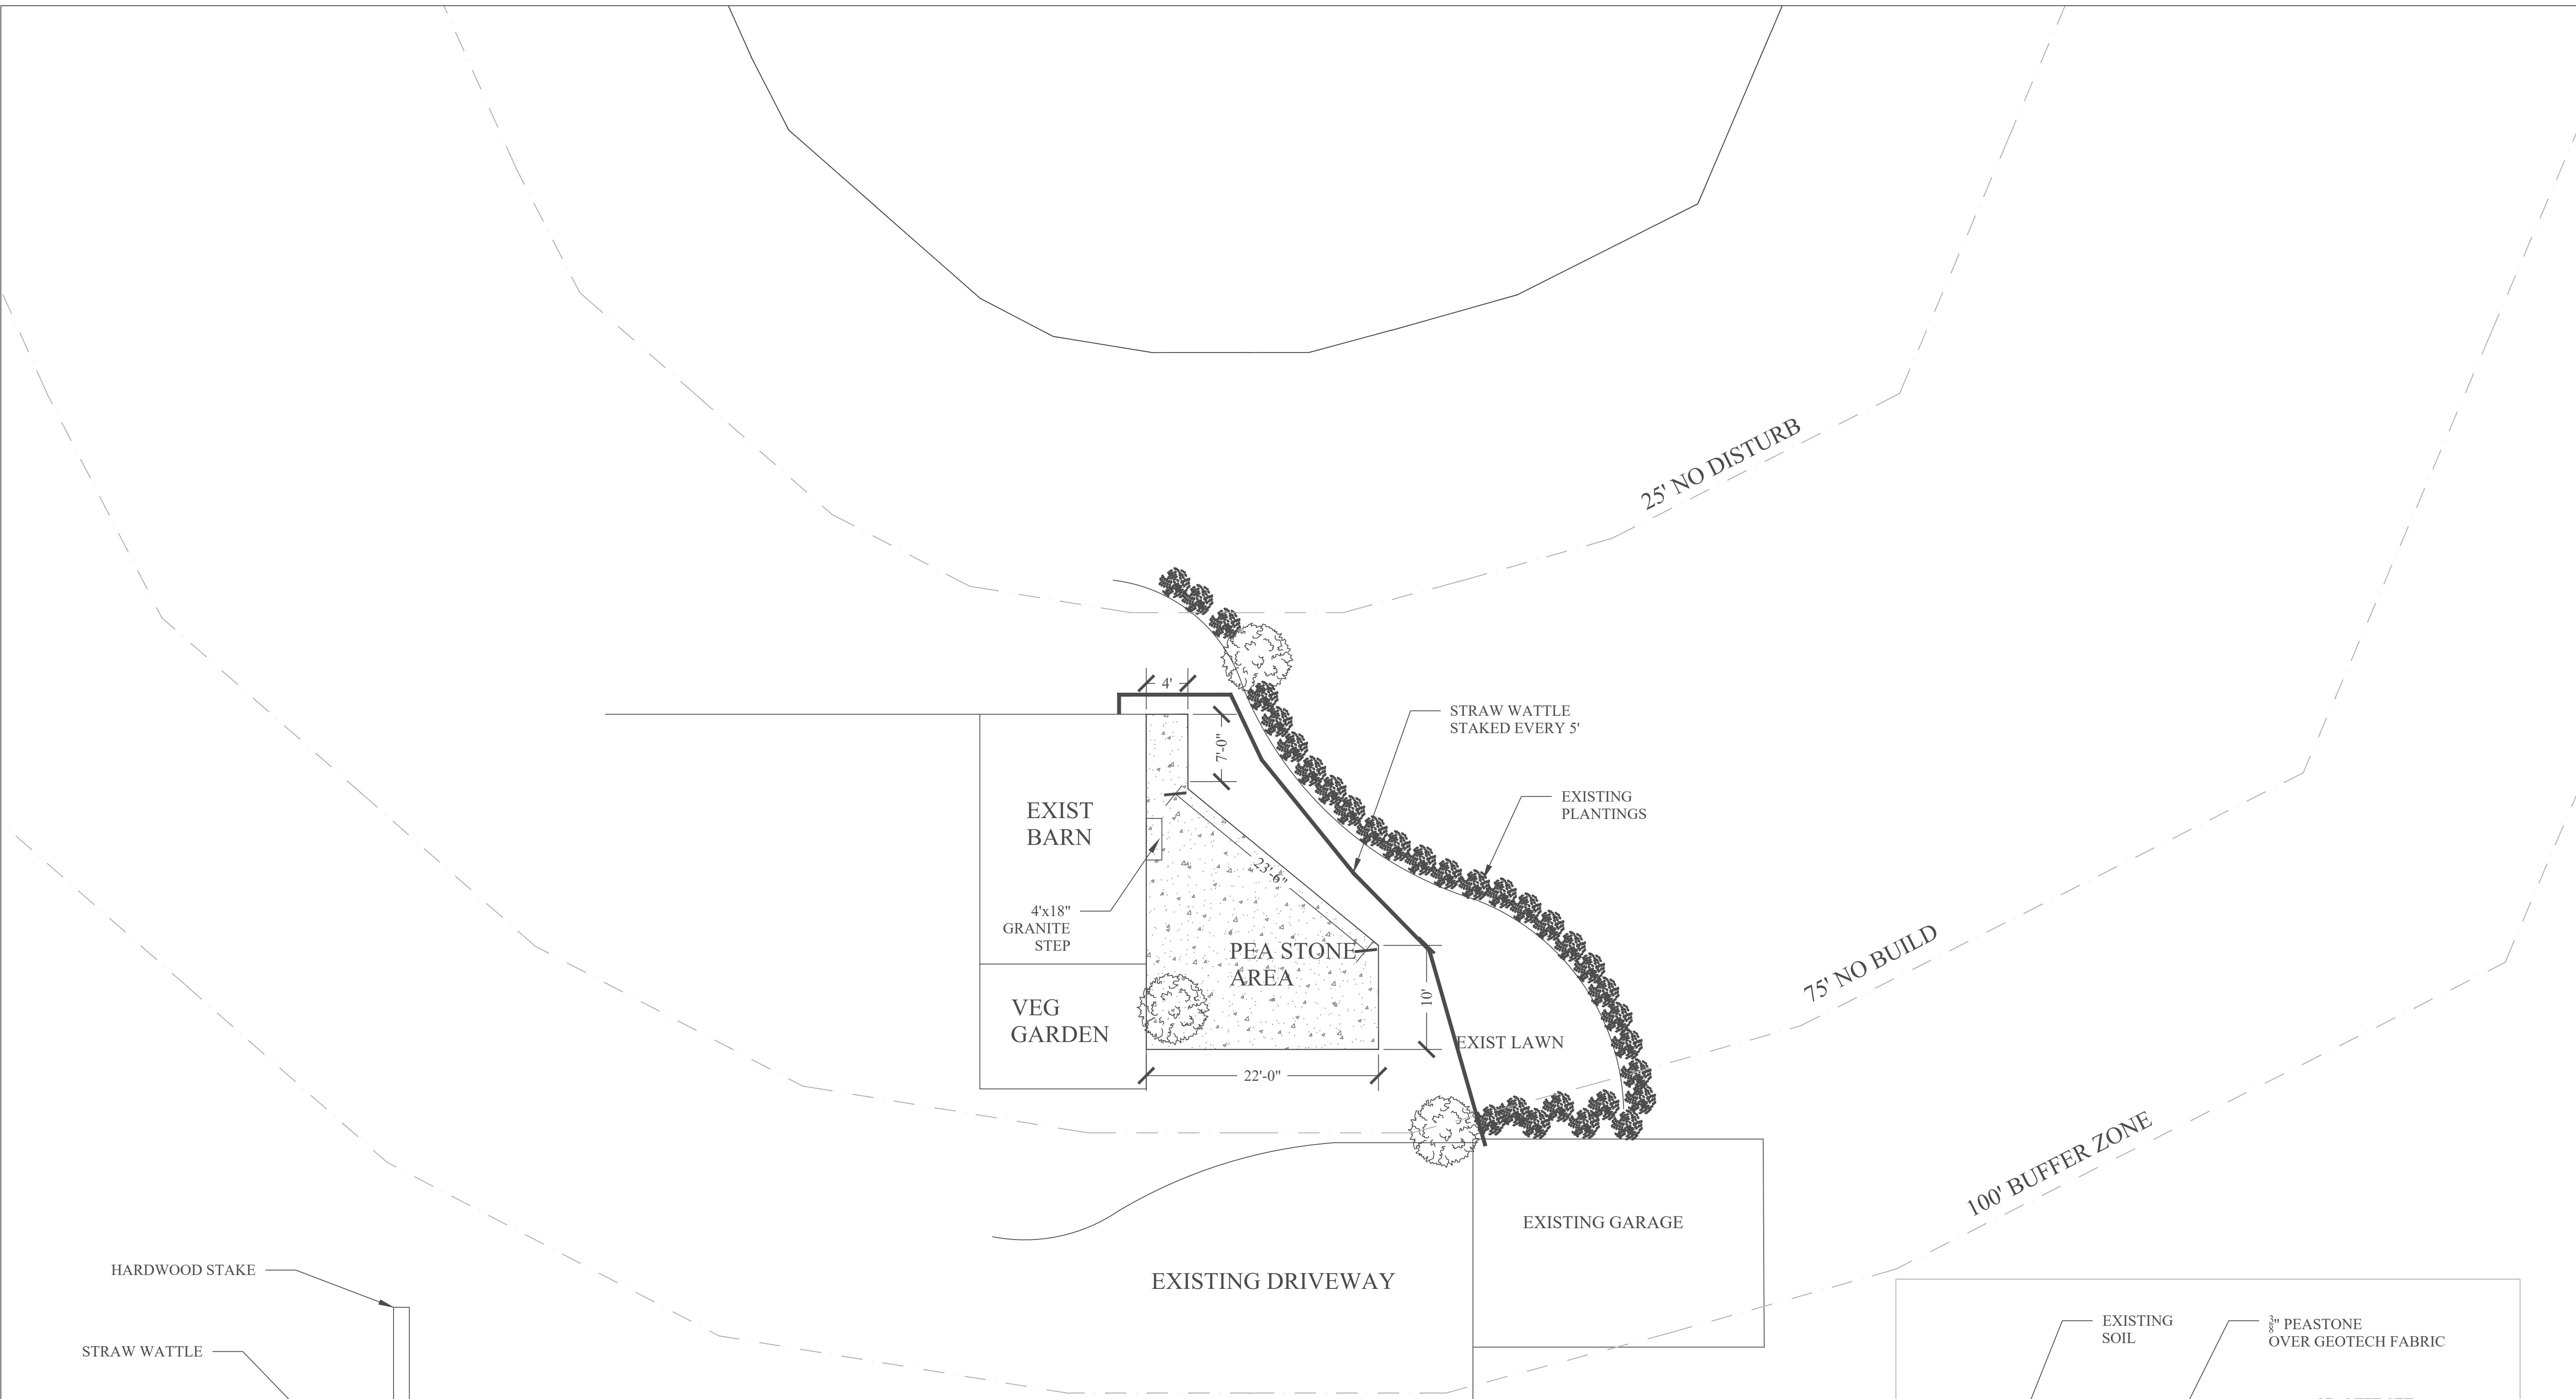

STRAW WATTLE DETAIL

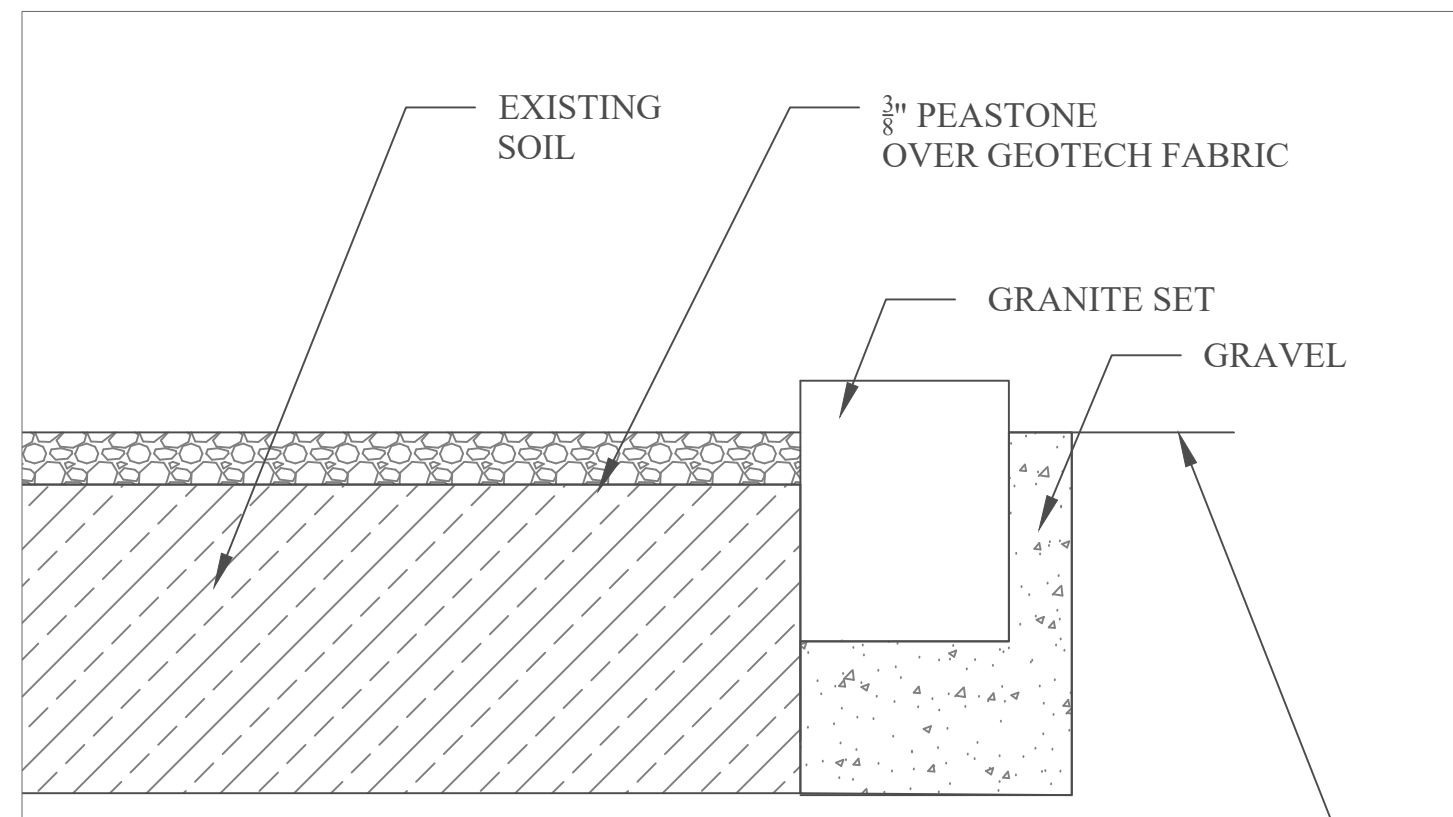

STONE/EDGING DETAIL