
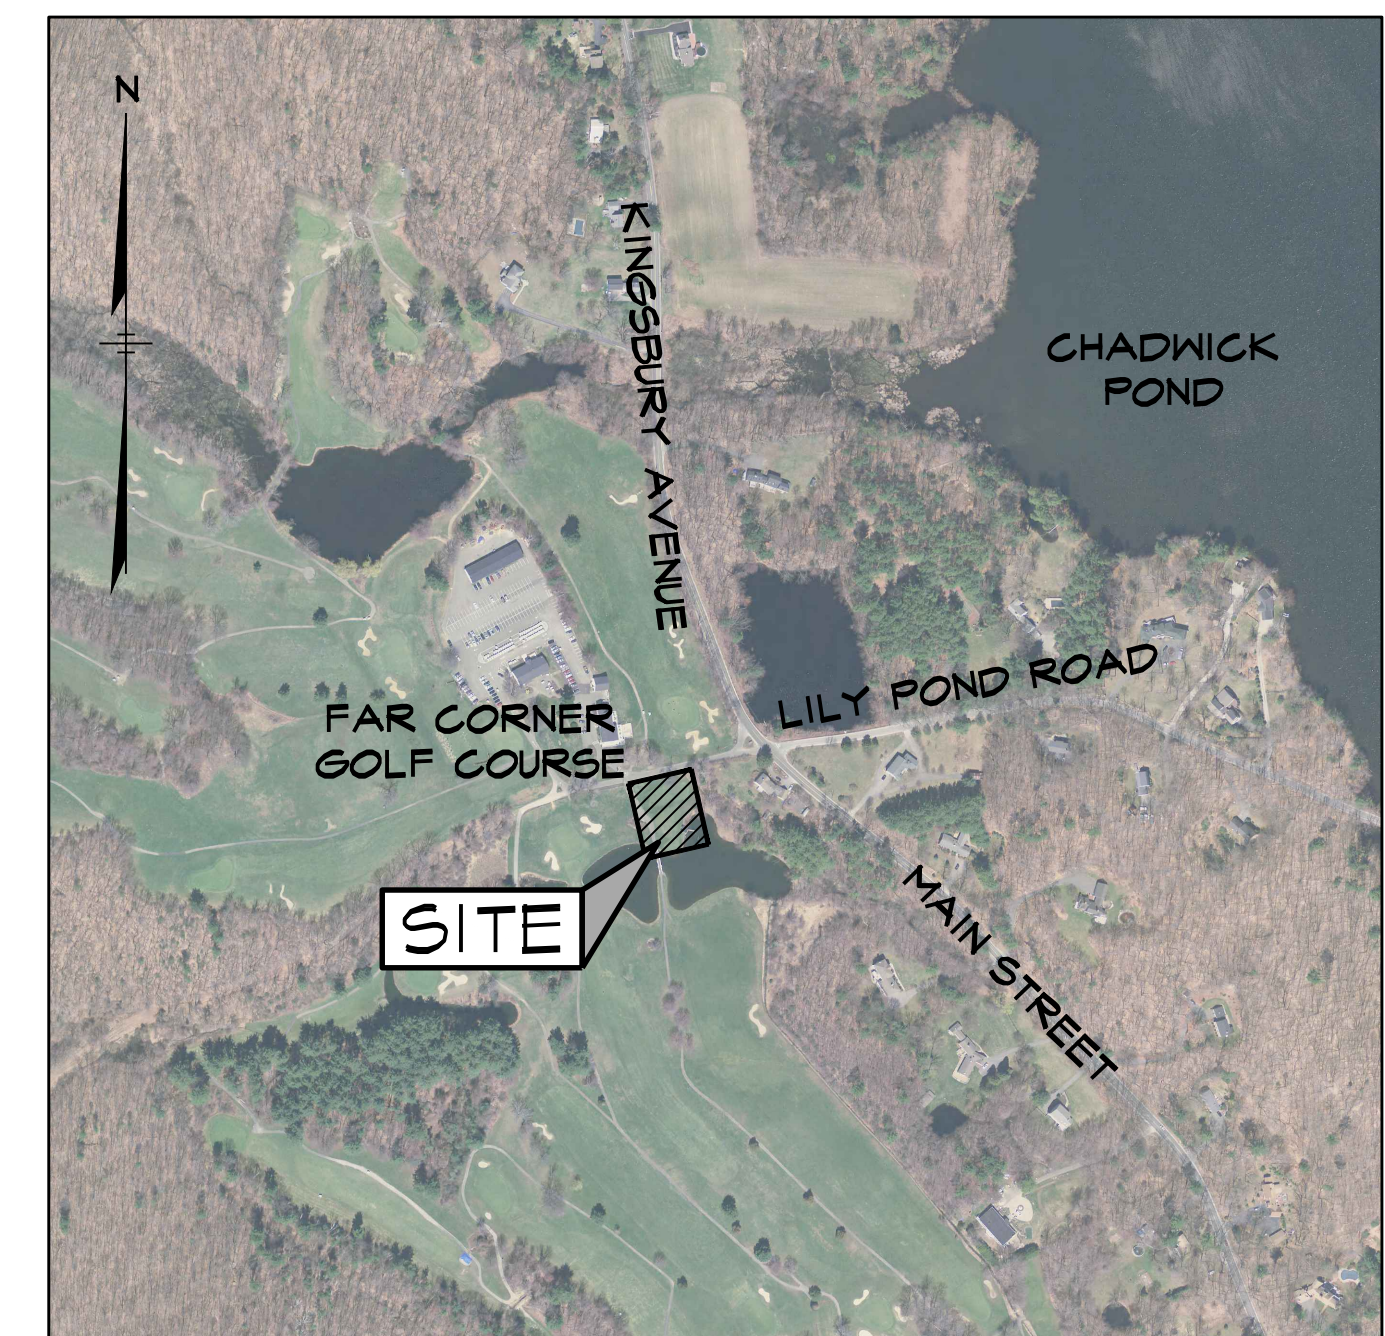


revisions

no.	date	description
0	11/23/18	ISSUED FOR REVIEW

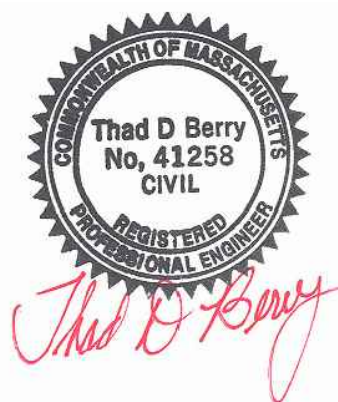

LOCATION PLAN

SCALE: 1" = 500' ±
SOURCE: MASSGIS



PHOTOGRAPH #5
PUMP HOUSE AND INTAKE PIPE



PHOTOGRAPH #6
LOOKING NORTH TOWARD ACCESS ROAD



PHOTOGRAPH #7
LOOKING FROM ACCESS ROAD AT IRRIGATION POND



PHOTOGRAPH #1
LOOKING DOWN ACCESS ROAD




PHOTOGRAPH #2
LOOKING NORTH TOWARD ACCESS ROAD



PHOTOGRAPH #3
LOOKING NORTH TOWARD ACCESS ROAD



PHOTOGRAPH #4
PUMP HOUSE

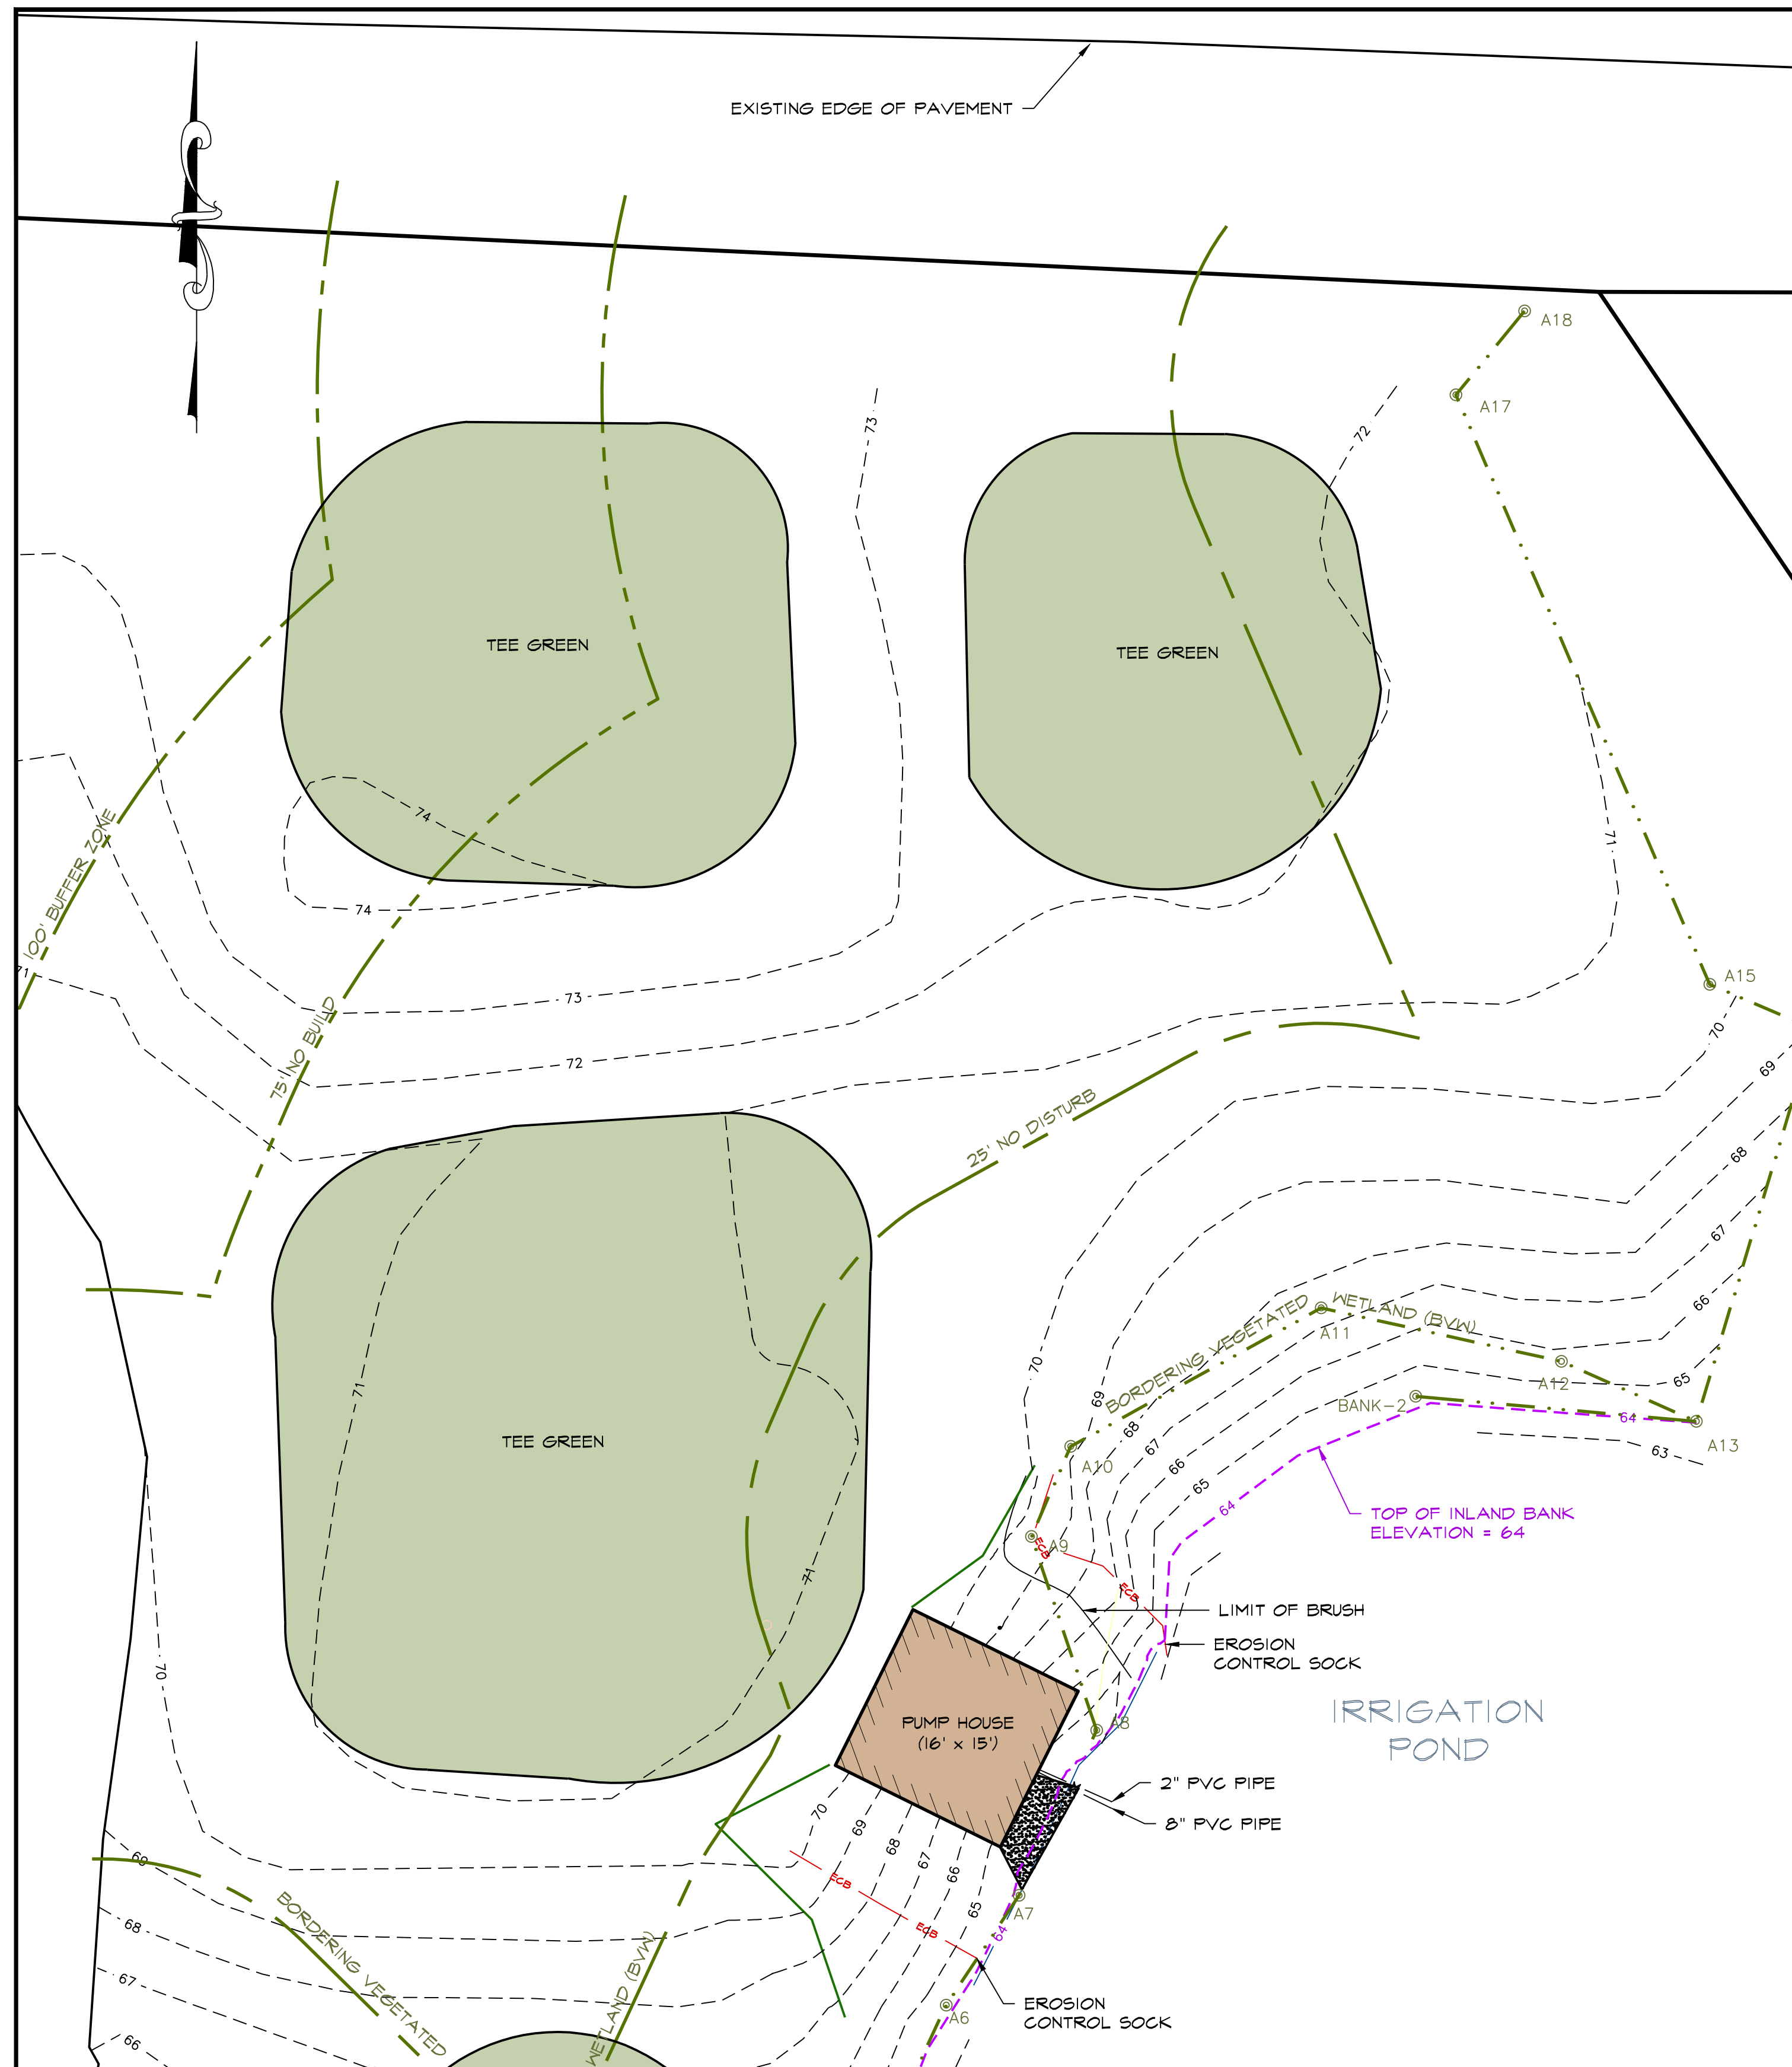

**CONSULTANTS-
DESIGN TEAM:**

CIVIL ENGINEER:
ASB DESIGN GROUP, LLC
363 BOSTON STREET
TOPSFIELD MA 01983
978.887.6161

SURVEYOR:
DONOHUE SURVEY, INC.
363 BOSTON STREET
TOPSFIELD MA 01983
978.887.6161

WETLANDS:
RIMMER ENVIRONMENTAL
CONSULTING, LLC
30 GREEN STREET
NEWBURYPORT MA 01950
978.463.9226