
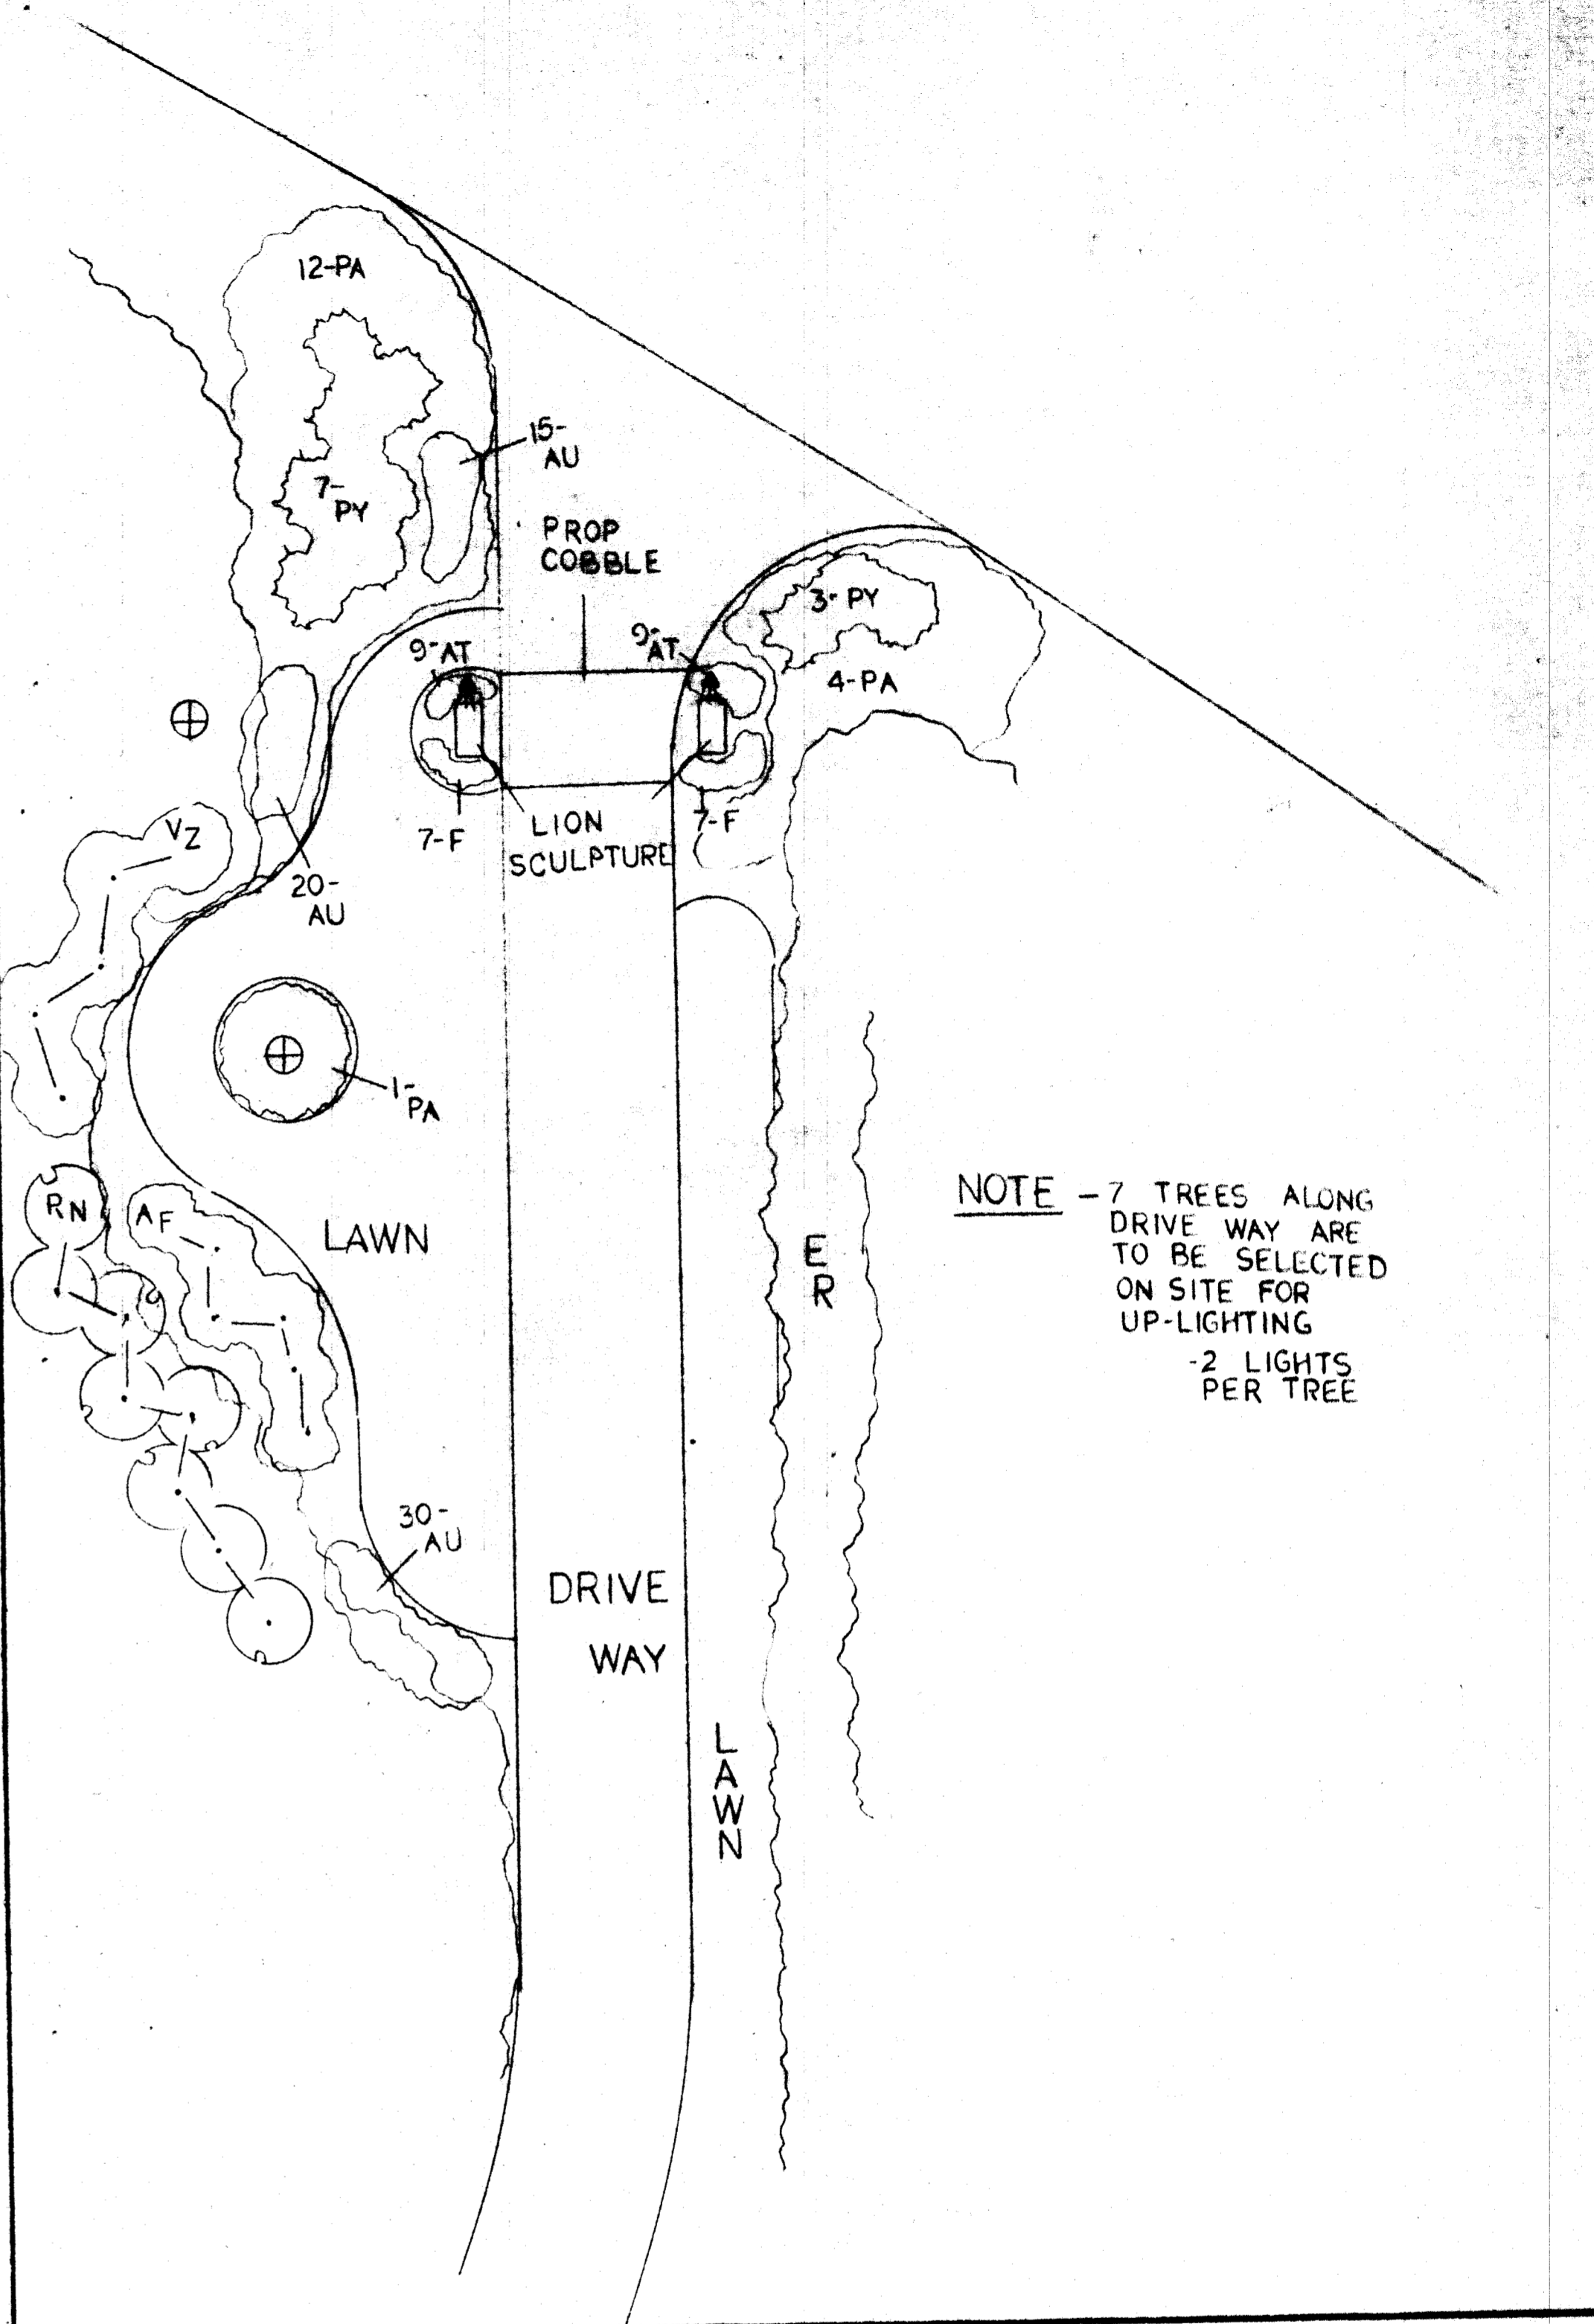


# OLIVEIRA RESIDENCE

42, HIGH RIDGE  
BOXFORD, MA

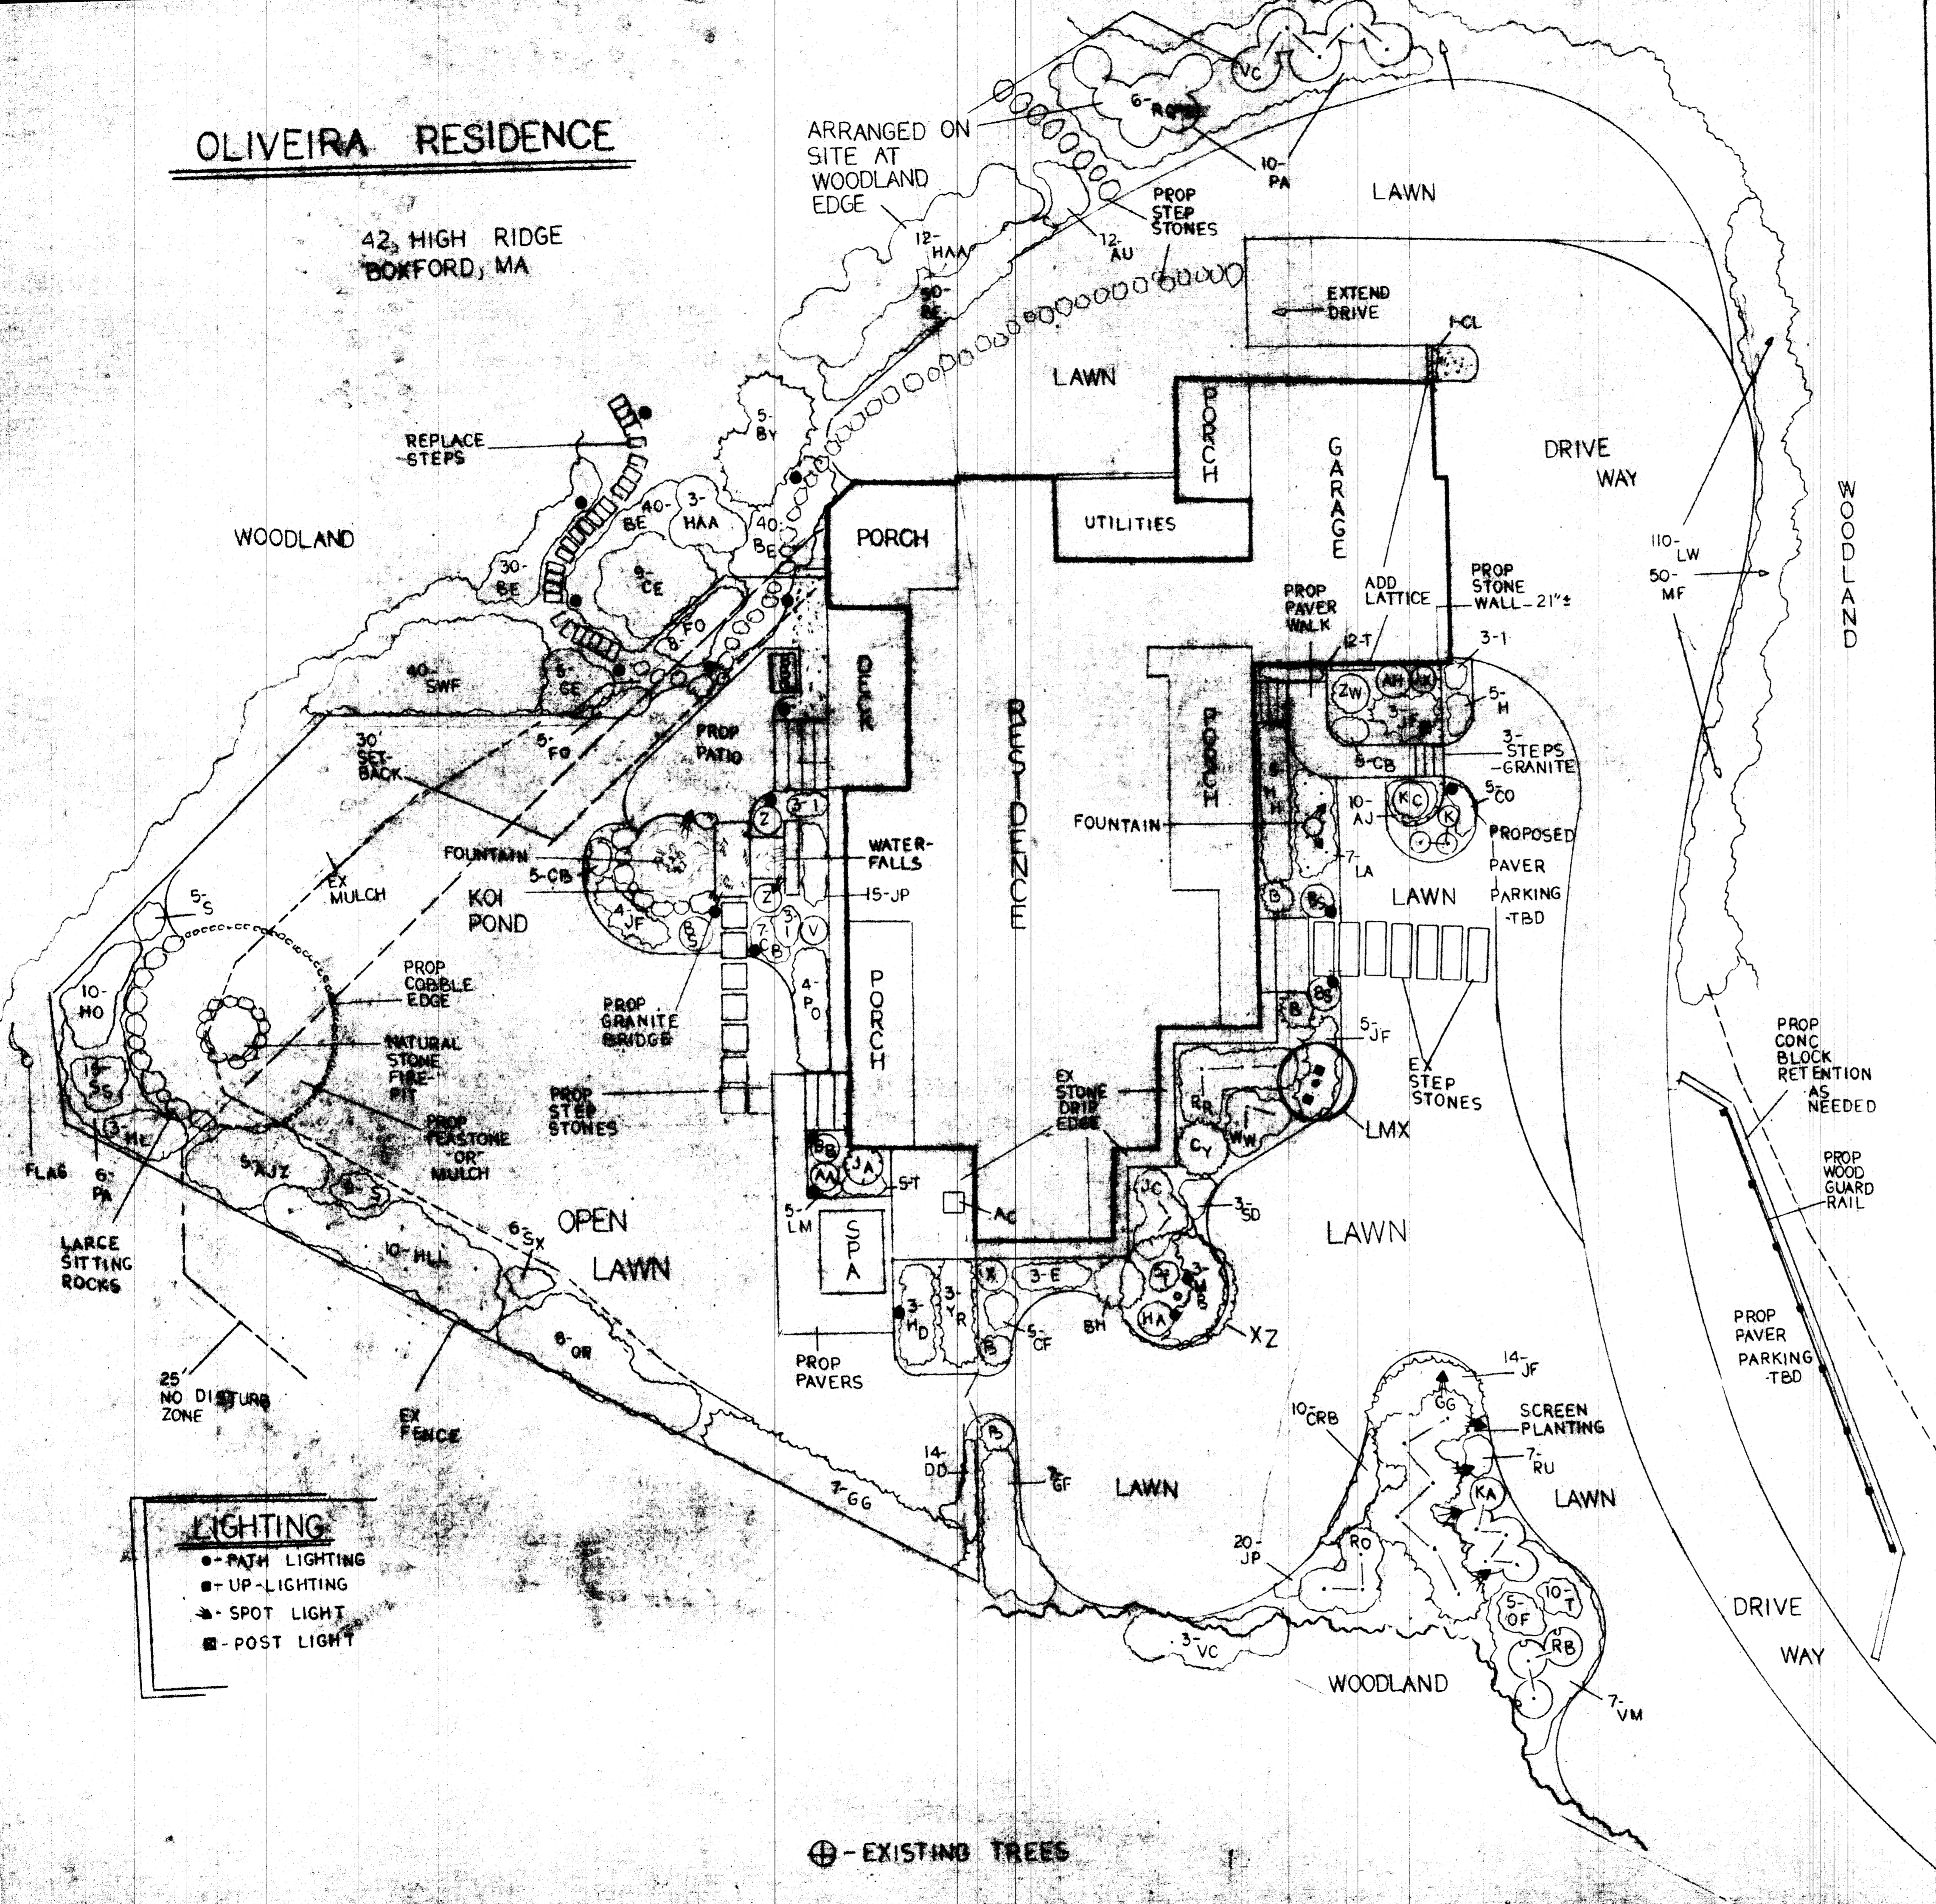

**NOTE** - 7 TREES ALONG  
DRIVE WAY ARE  
TO BE SELECTED  
ON SITE FOR  
UP-LIGHTING  
2 LIGHTS  
PER TREE

- LIGHTING**
- - PATH LIGHTING
  - - UP-LIGHTING
  - - SPOT LIGHT
  - - POST LIGHT

⊕ - EXISTING TREES

SCALE: 1" = 10' ±

DATE: 7-26-21

REVISED: 9-9-21  
10-15-21  
11-19-21  
3-5-22



**THOM McMULLEN**  
LANDSCAPE ARCHITECT ASLA

3 MERRILLS WAY • DANVERS, MA 01923  
978-777-8986  
978-777-1567 (FAX)  
thom@thomcmullen.com