

Thomas E. Neve Associates, Inc.
 Engineers - Surveyors - Land Use Planners
 447 Old Boston Road - U.S. Route 1
 Topsfield, Massachusetts 01983 508-887-8586

Design Engineer / Surveyor
 Registration

Revisions

No.	Description	Date
1	Driveway & Section	2/13/96
9/19/95	Submission	
	Public Hearing	
	Close Hearing	
	Decision Filed	
	Plan No.	

BOXFORD PLANNING BOARD
 Definitive Subdivision Plan In
 Boxford, Massachusetts
 Prepared For
 Harold W. & Stephanie J. Moody, III
 Date: 12/20/1995



















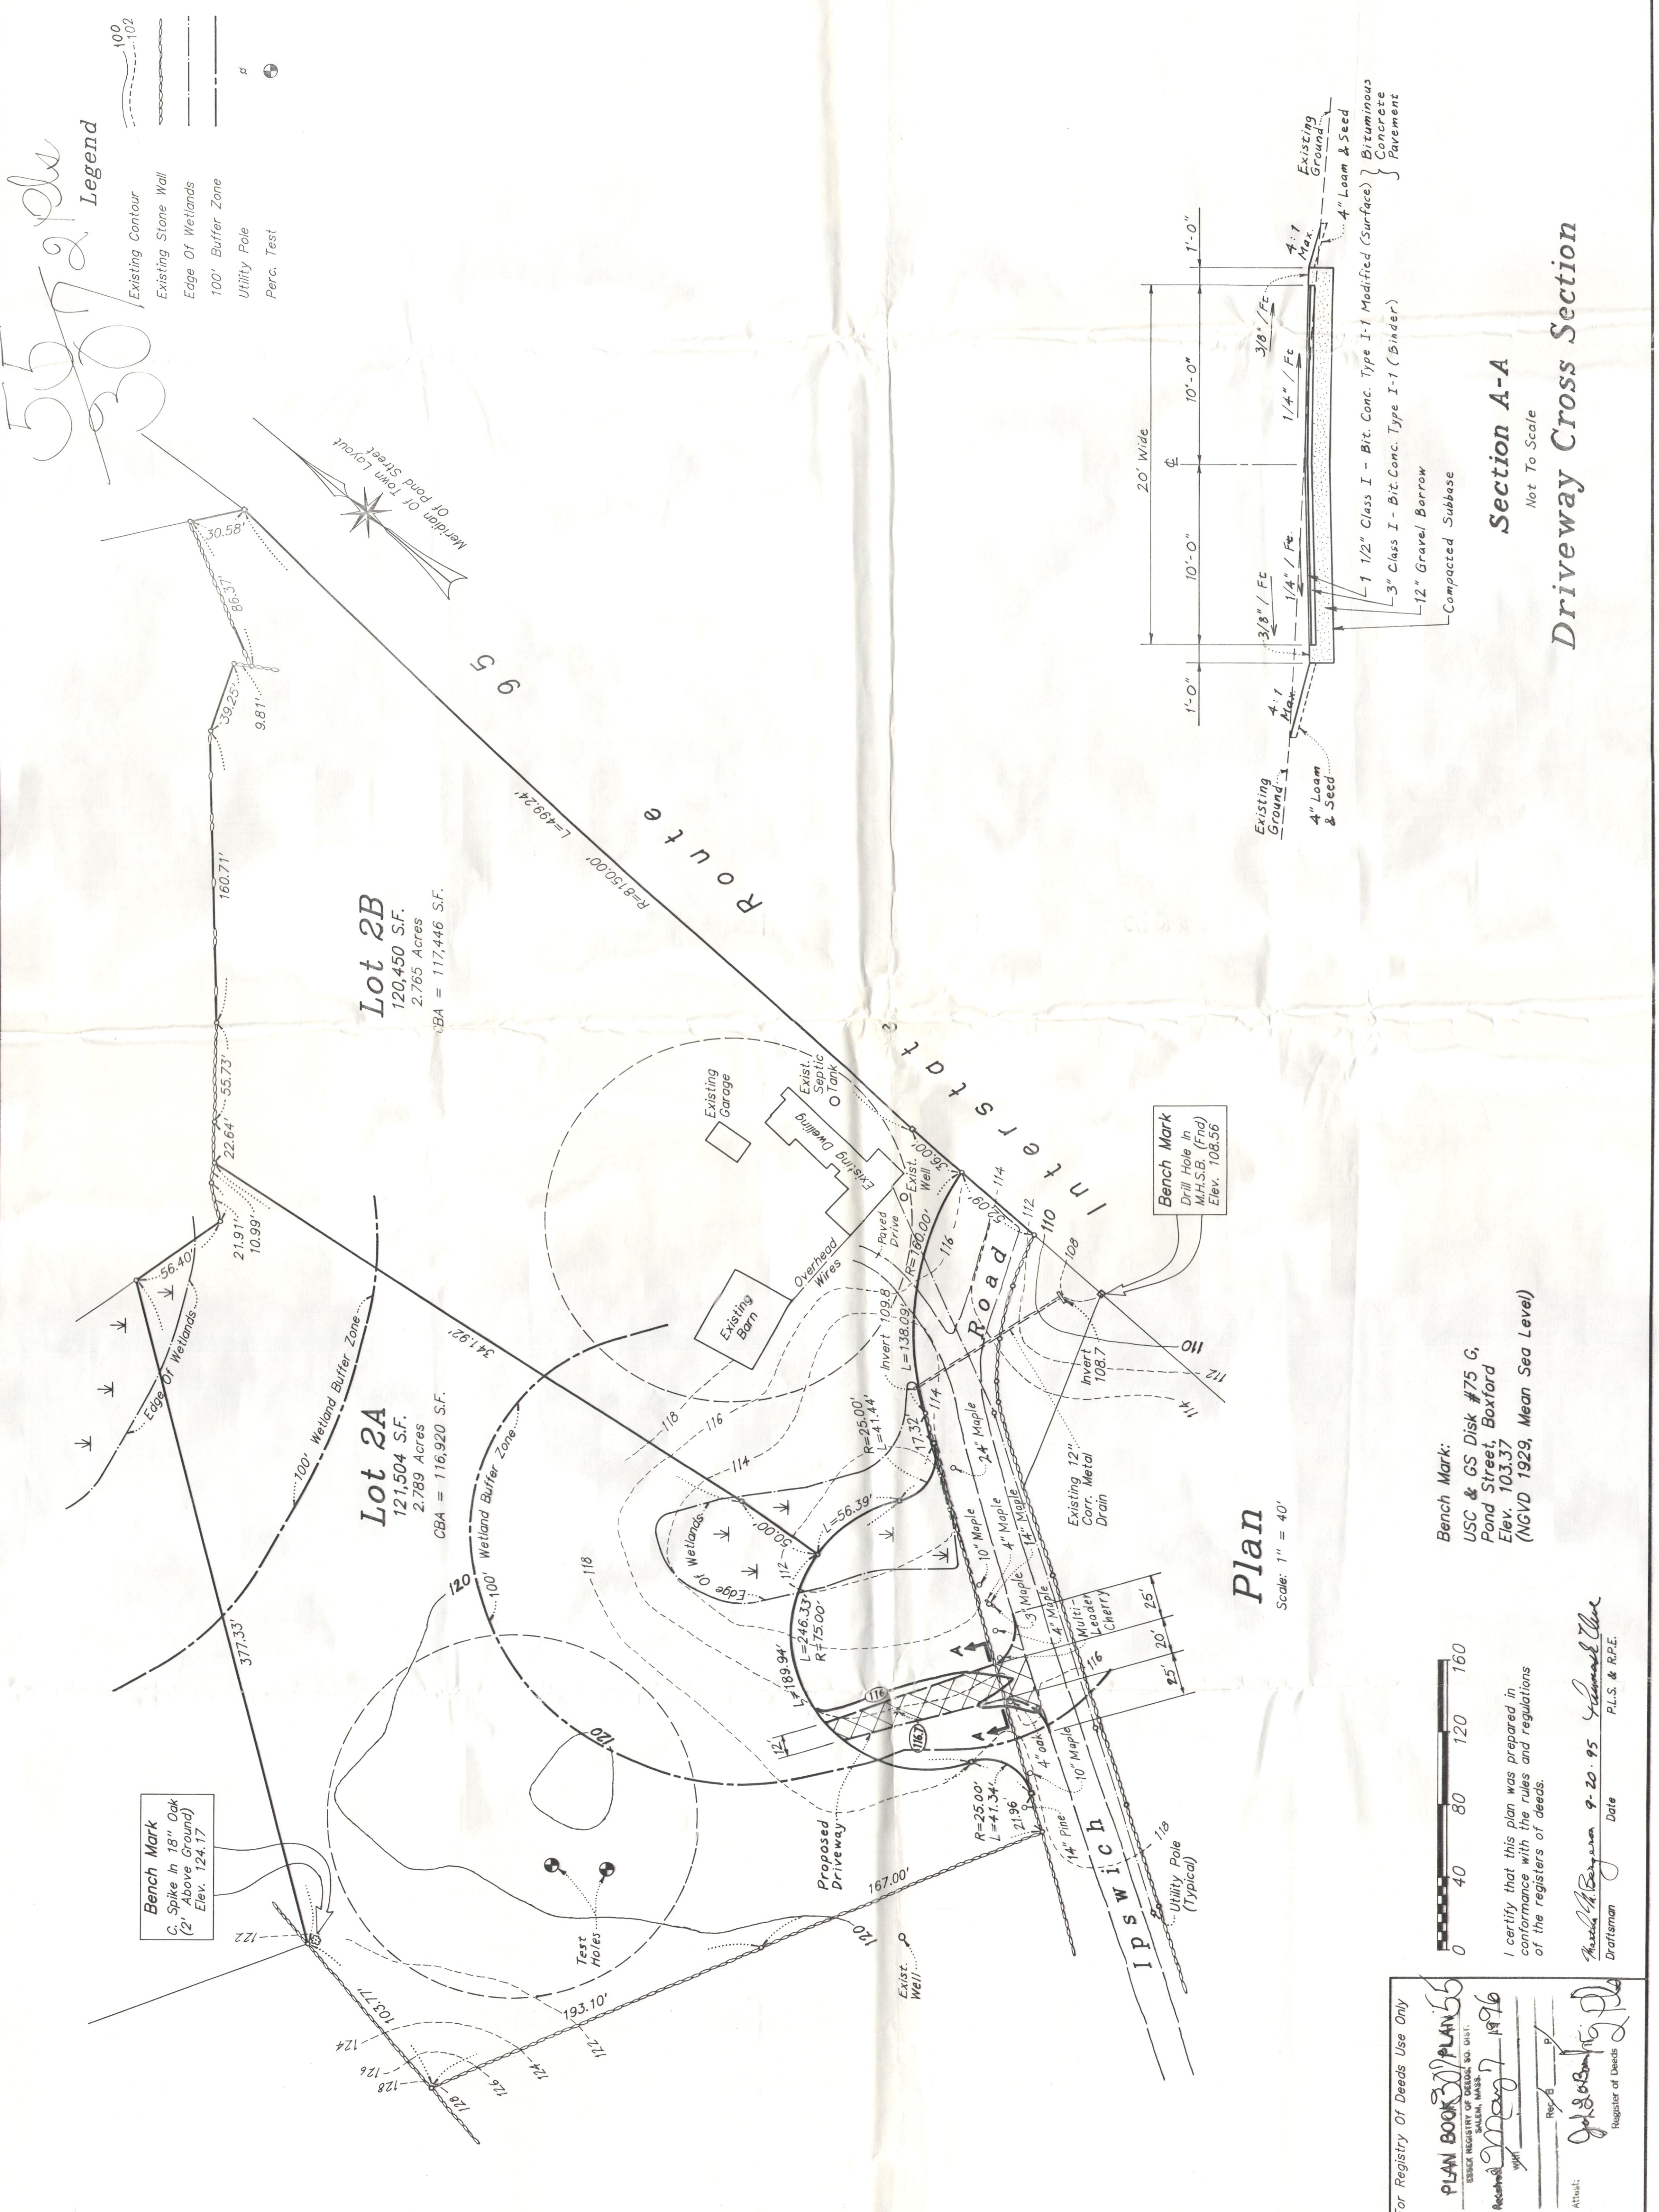

5572

Legend

- Existing Contour
- Existing Stone Wall
- Edge Of Wetlands
- 100' Buffer Zone
- Utility Pole
- Perc. Test

100

102
























